


**DOUGLAS COUNTY HIGHWAY
IMPROVEMENT**
 PROFILE AND ALIGNMENT
MYRTLE CREEK - NUGGET P.O.
 PETE WEAVER SECTION
 IN
SECTIONS 21 Twp. 29 S.R. 4 W.W.M.
STA 0+00 TO STA 15+38.2
 OFFICE OF
F. C. FREAR
 COUNTY SURVEYOR & ROADMASTER
AUG 1921

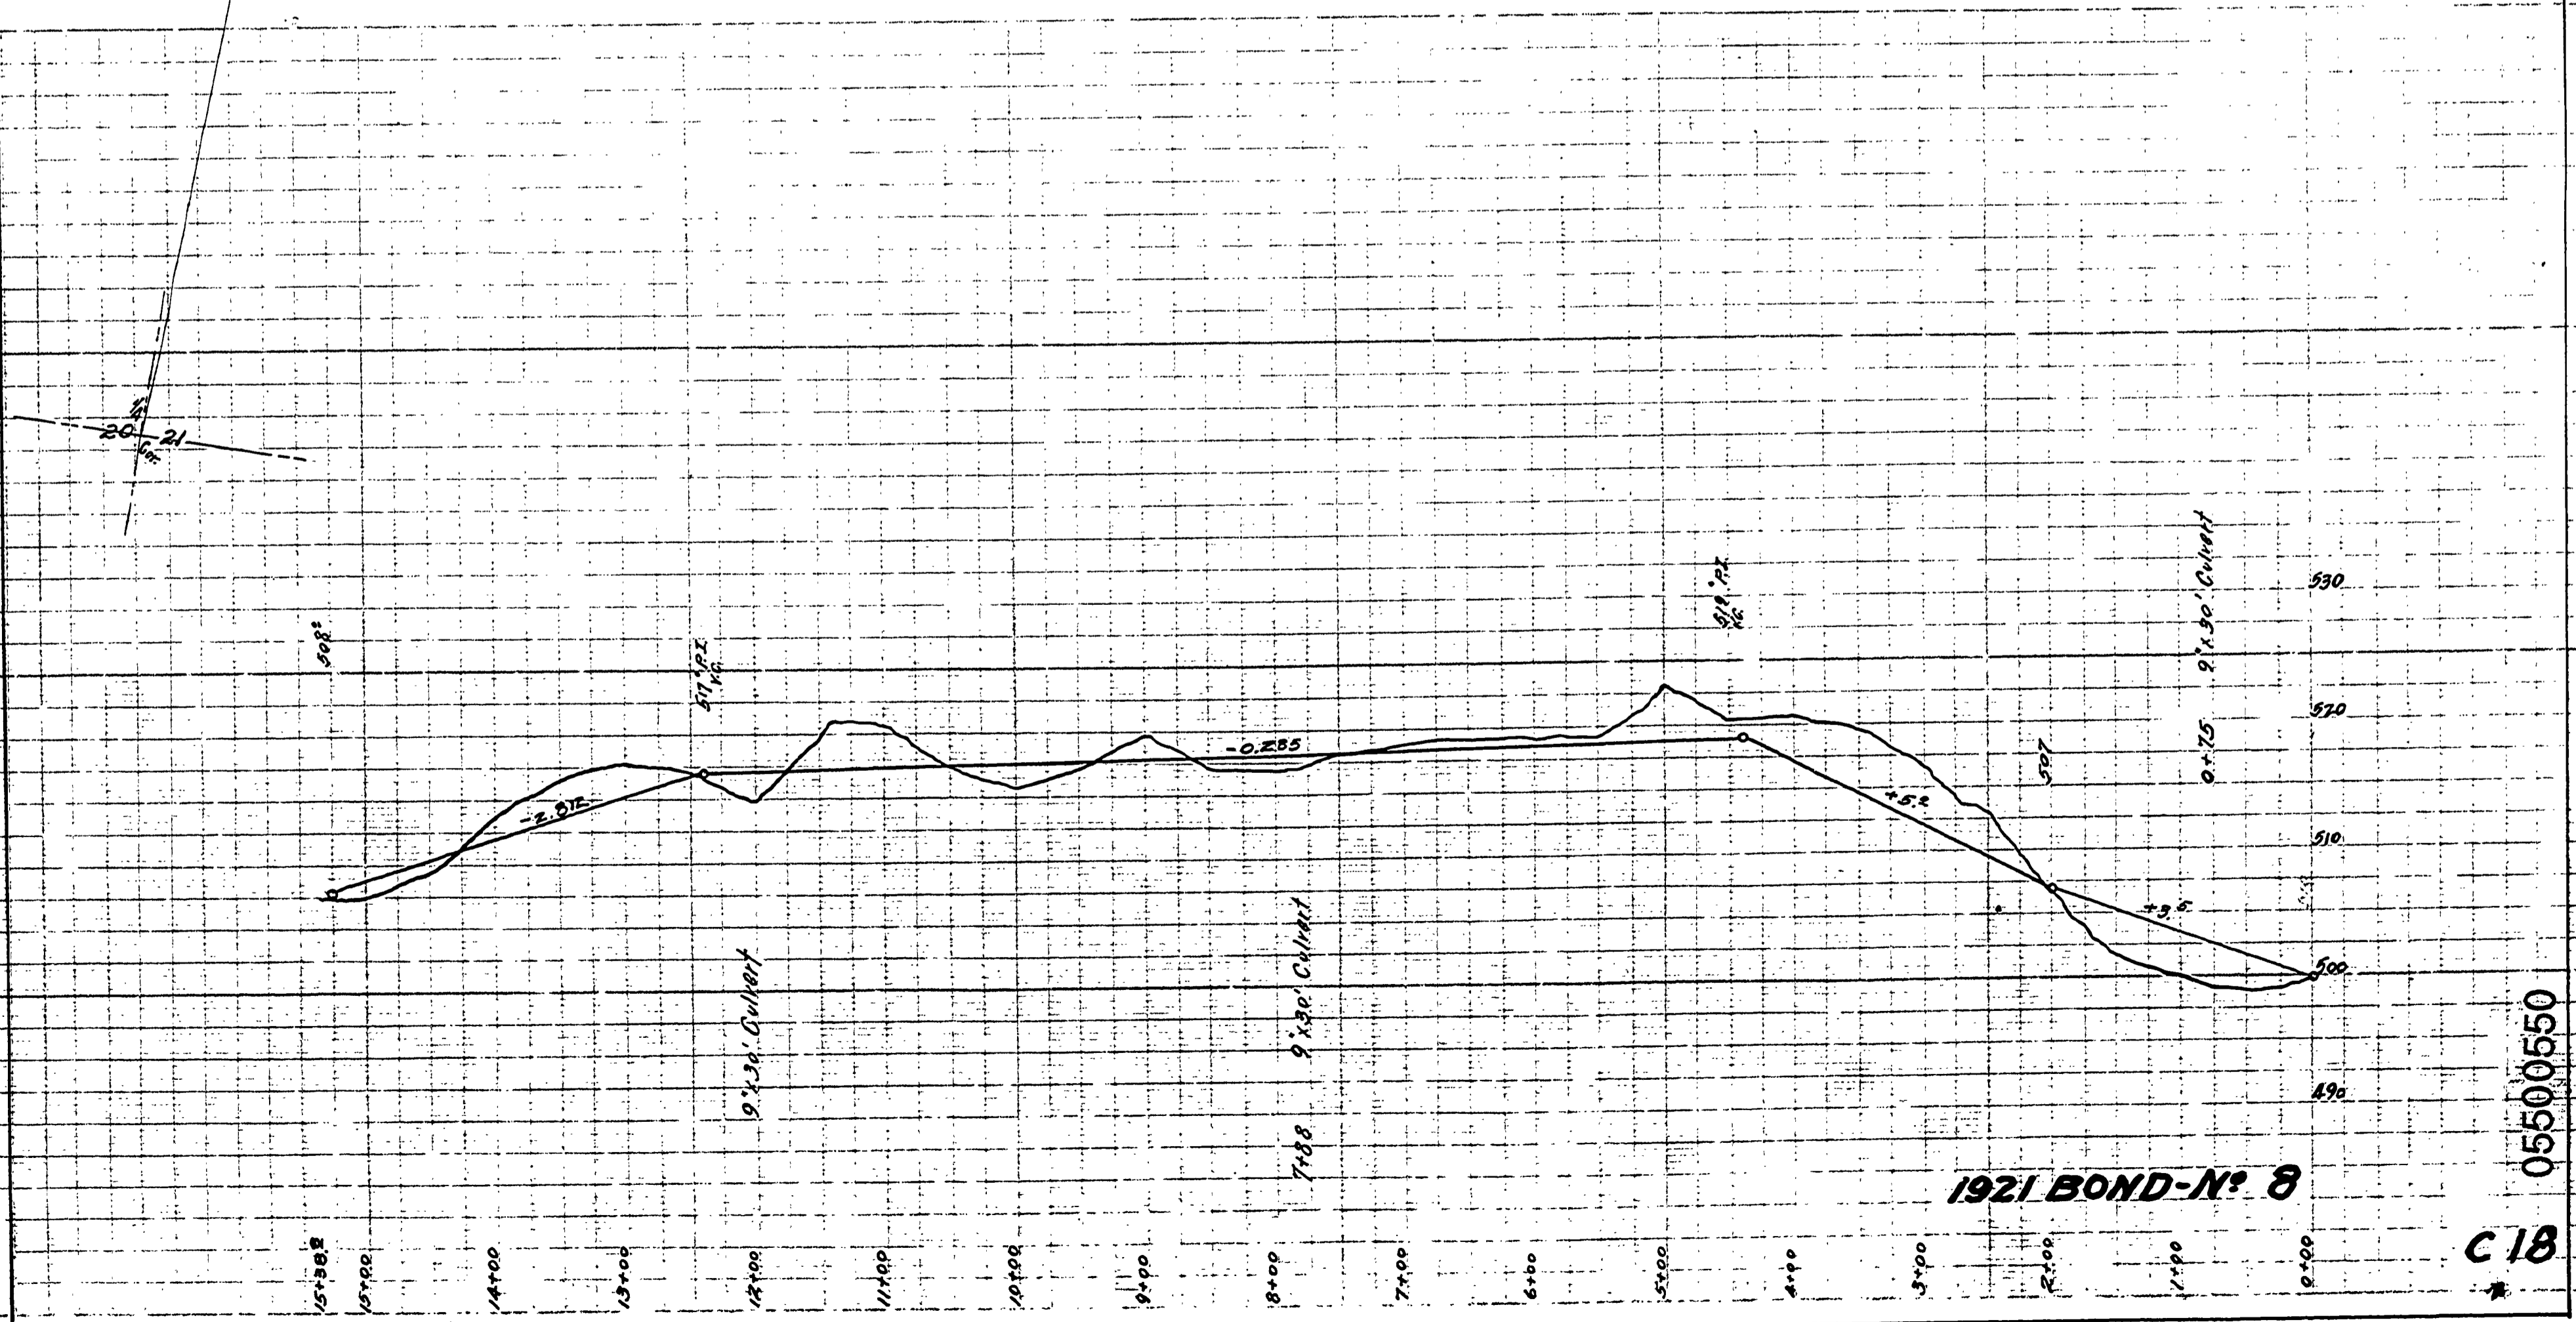

1921 BOND-N° 8

C18