


PROPOSED CHANGE
 S. MYRTLE ROAD No. 18 A
 AROUND IRELAND HILL
 SECS. 23-26-27, T. 29, R. 5 W.
 F. C. FREAR, ROADMASTER
 JULY 1943 SHEET 2

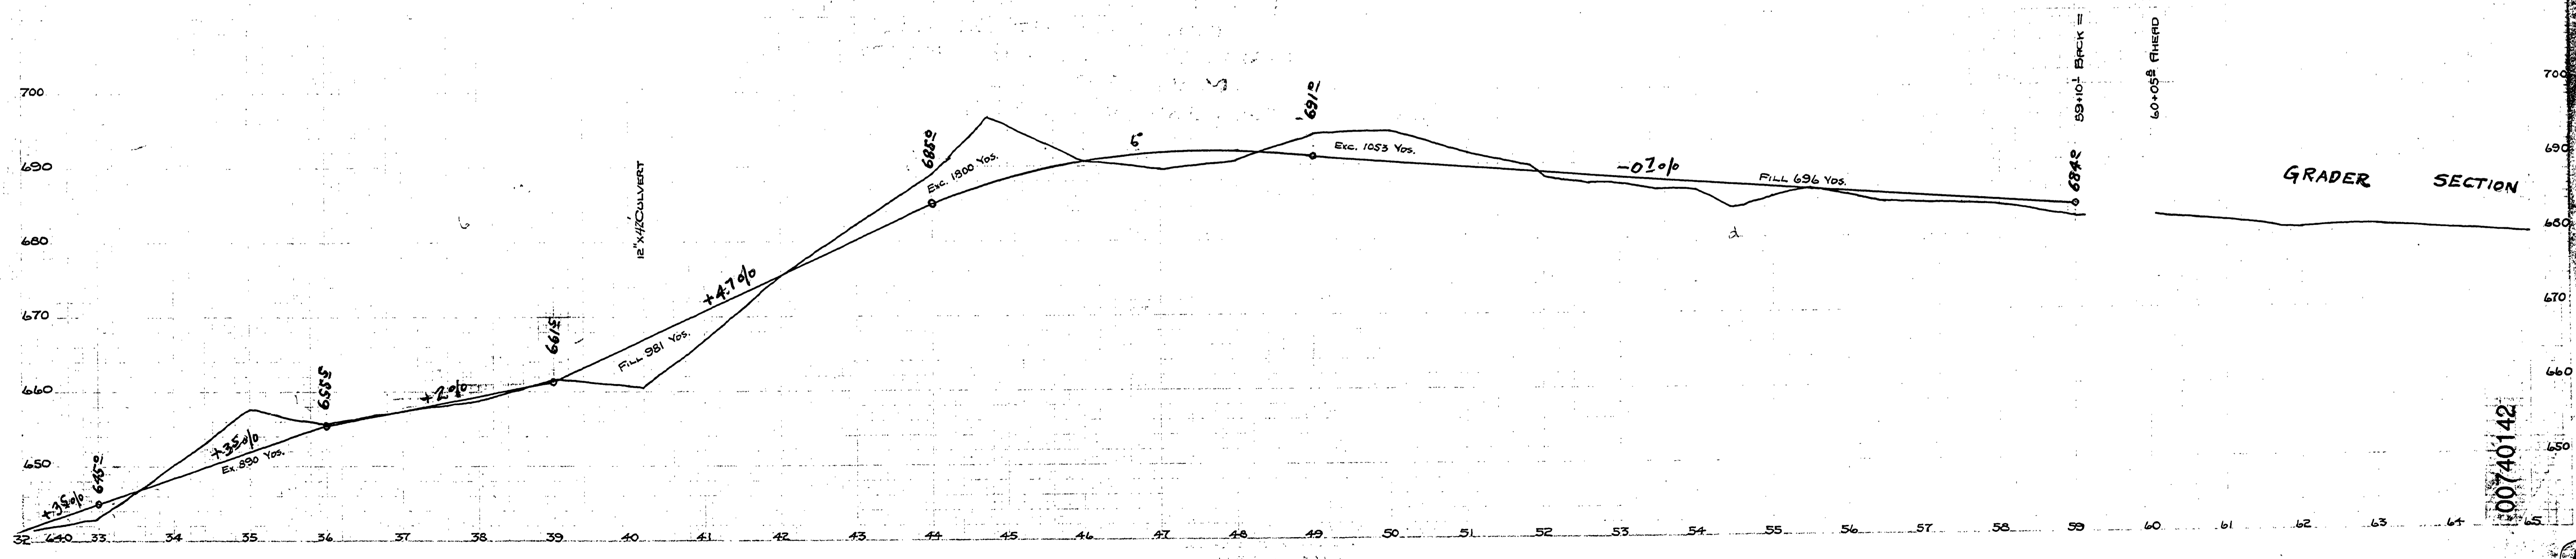

00740142

R. No. 18 A