
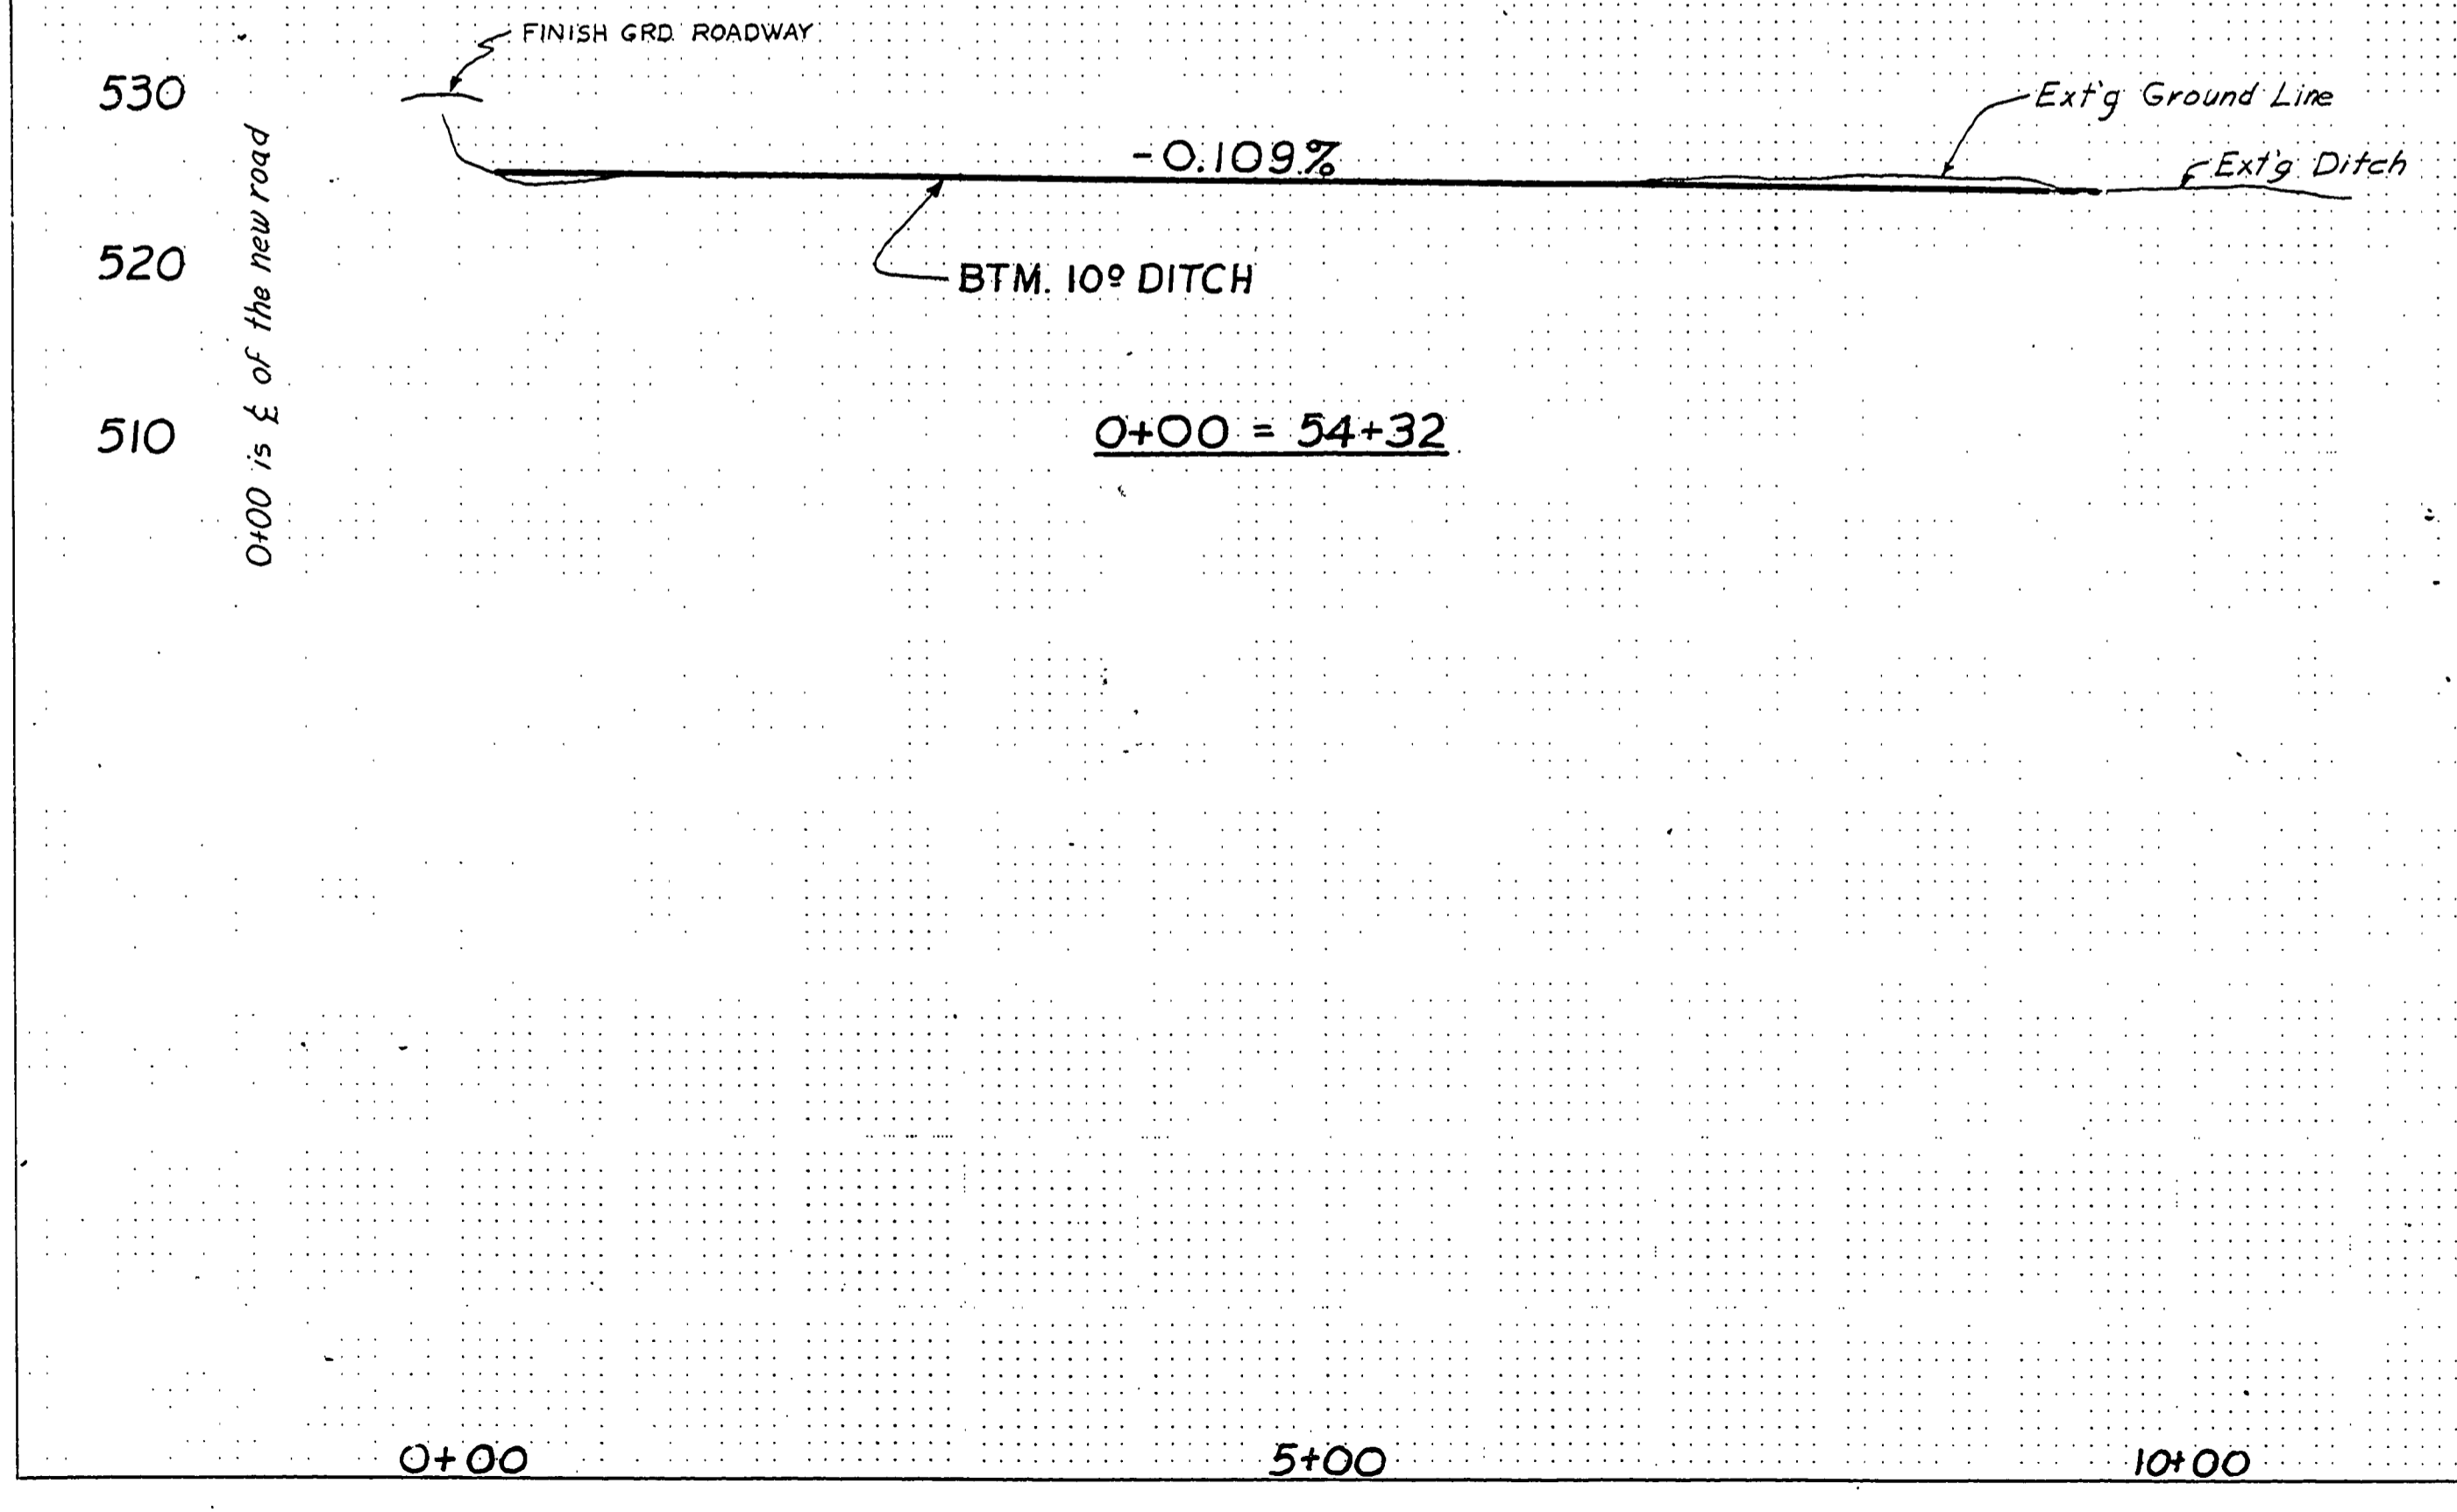
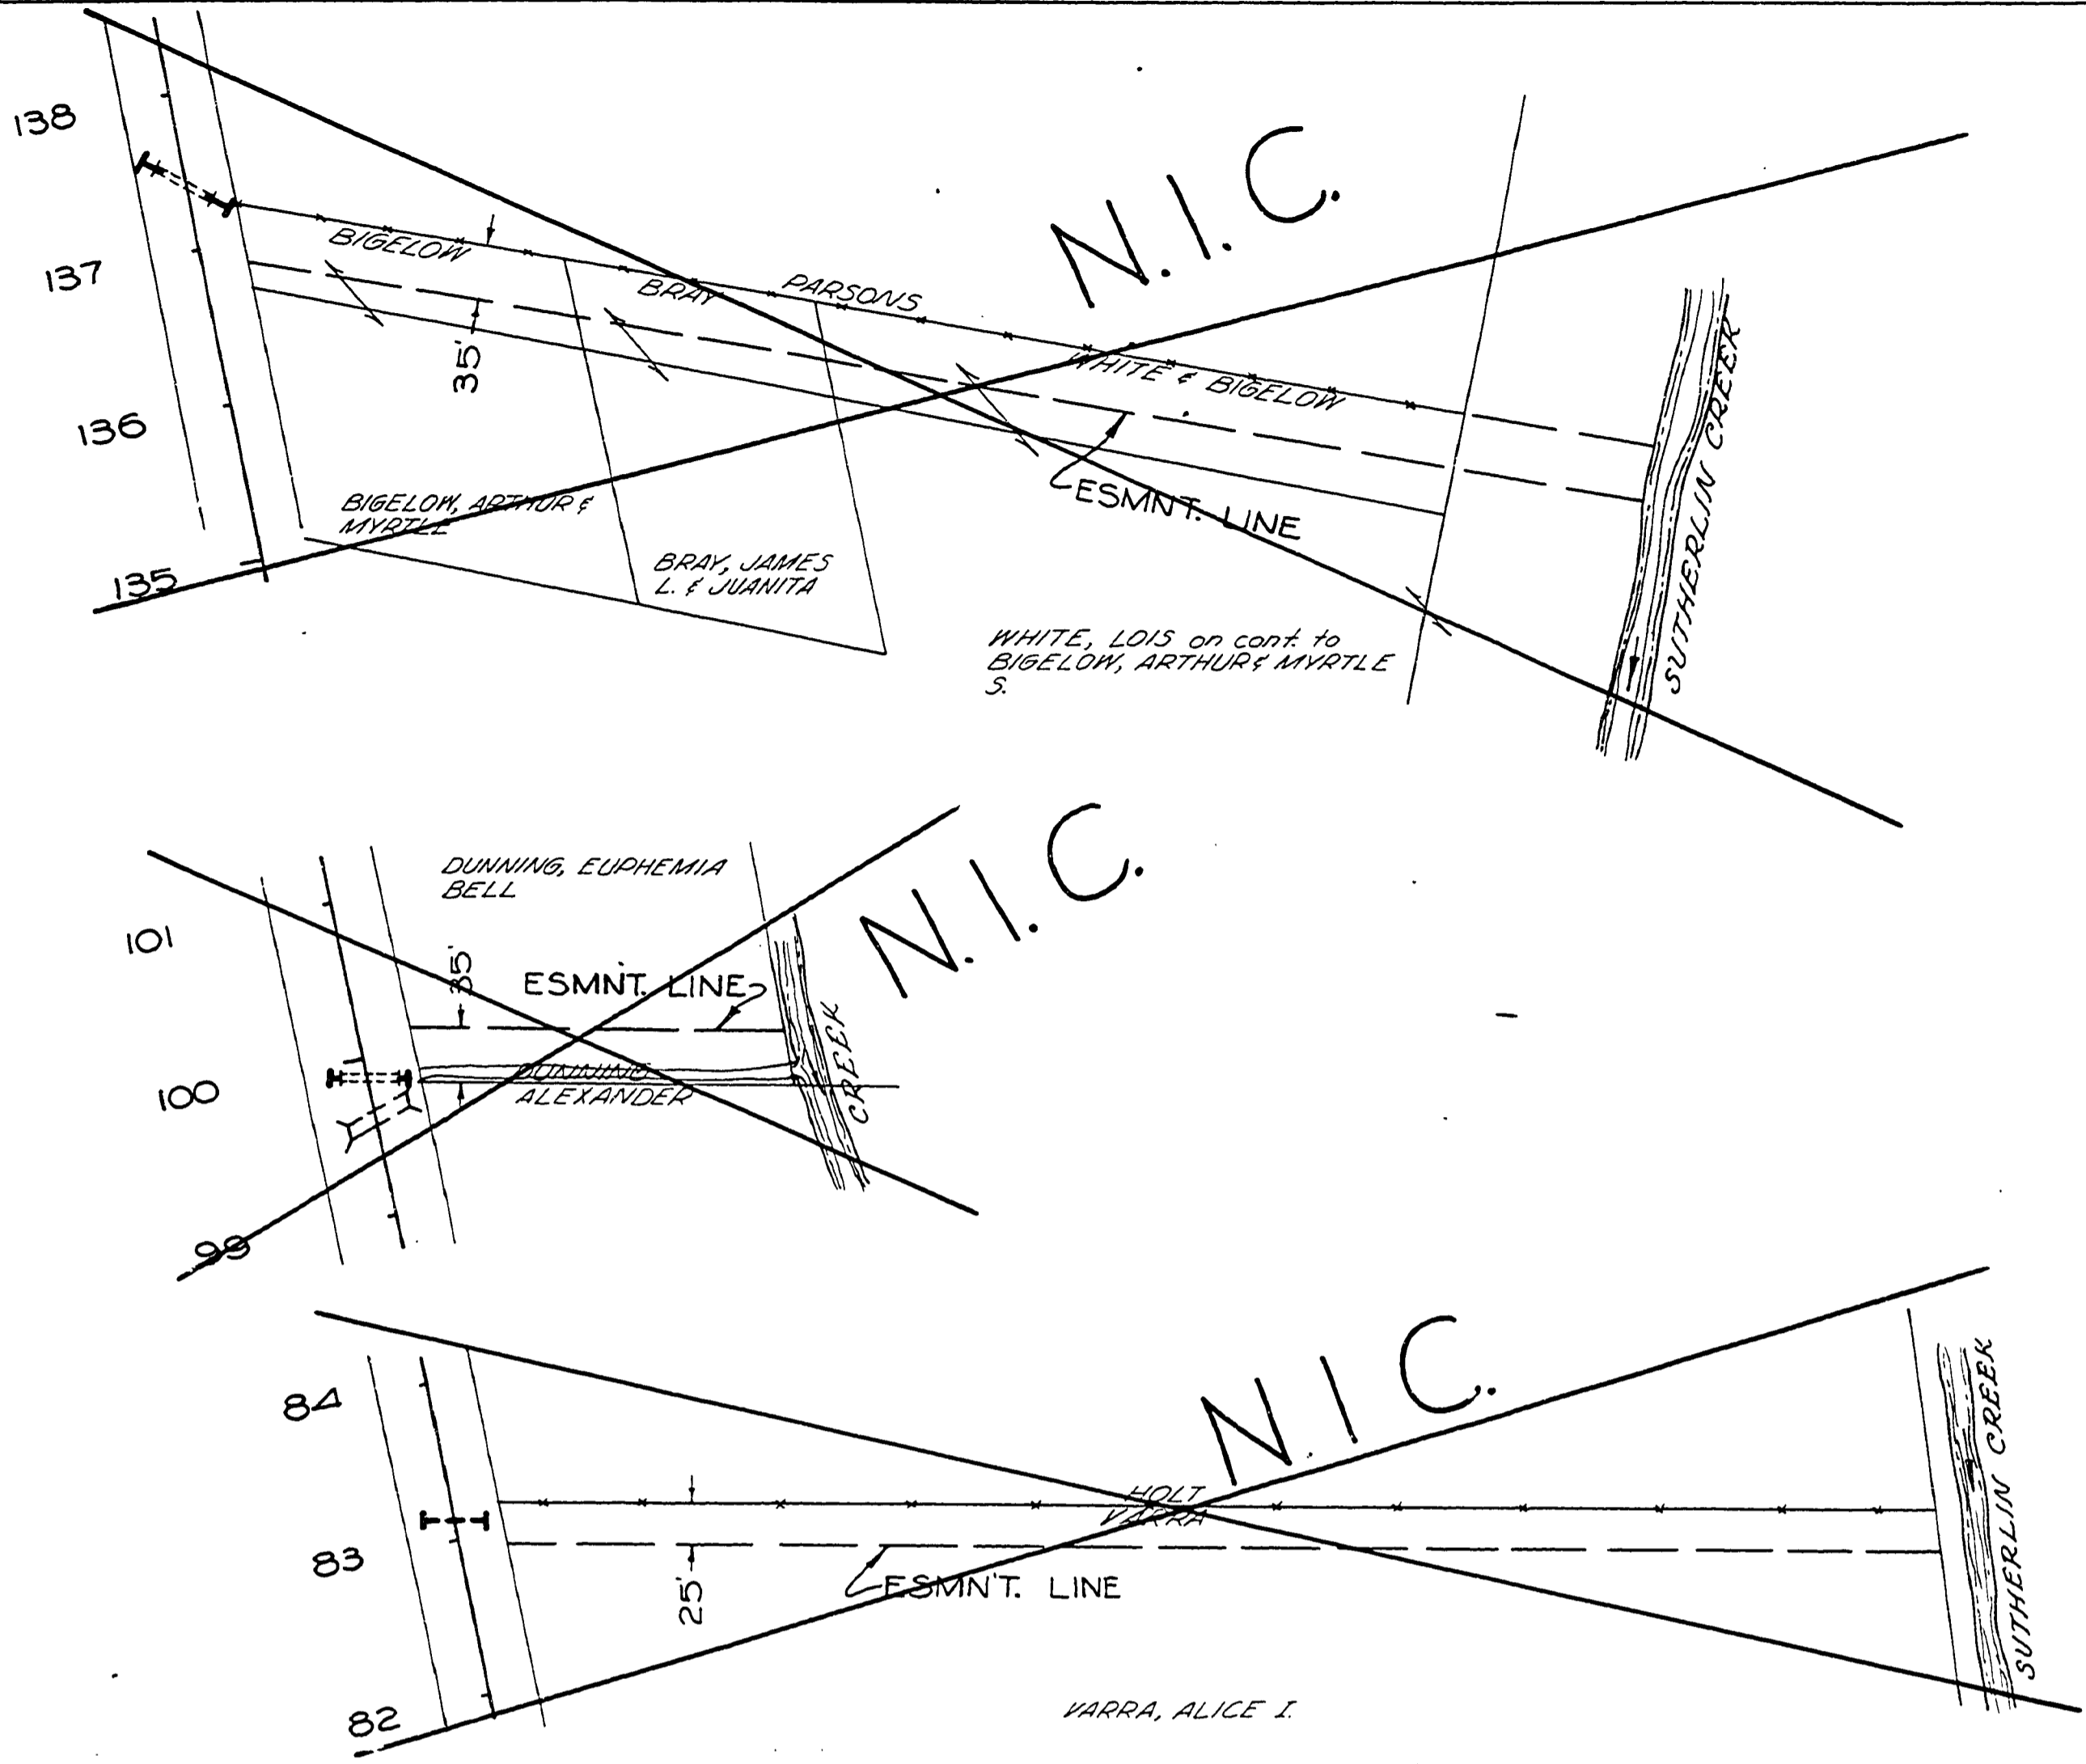


PLAN	DATE
SURVEYED	BY
ALIGNMENT CHECKED	
RT. OF WAY CHECKED	
NOTE BOOK NO.	

PROFILE	DATE
SURVEYED	BY
GRADES CHECKED	
B.M. NOTED	
STRUCTURE INDICATING CHWD	
NOTE BOOK NO.	

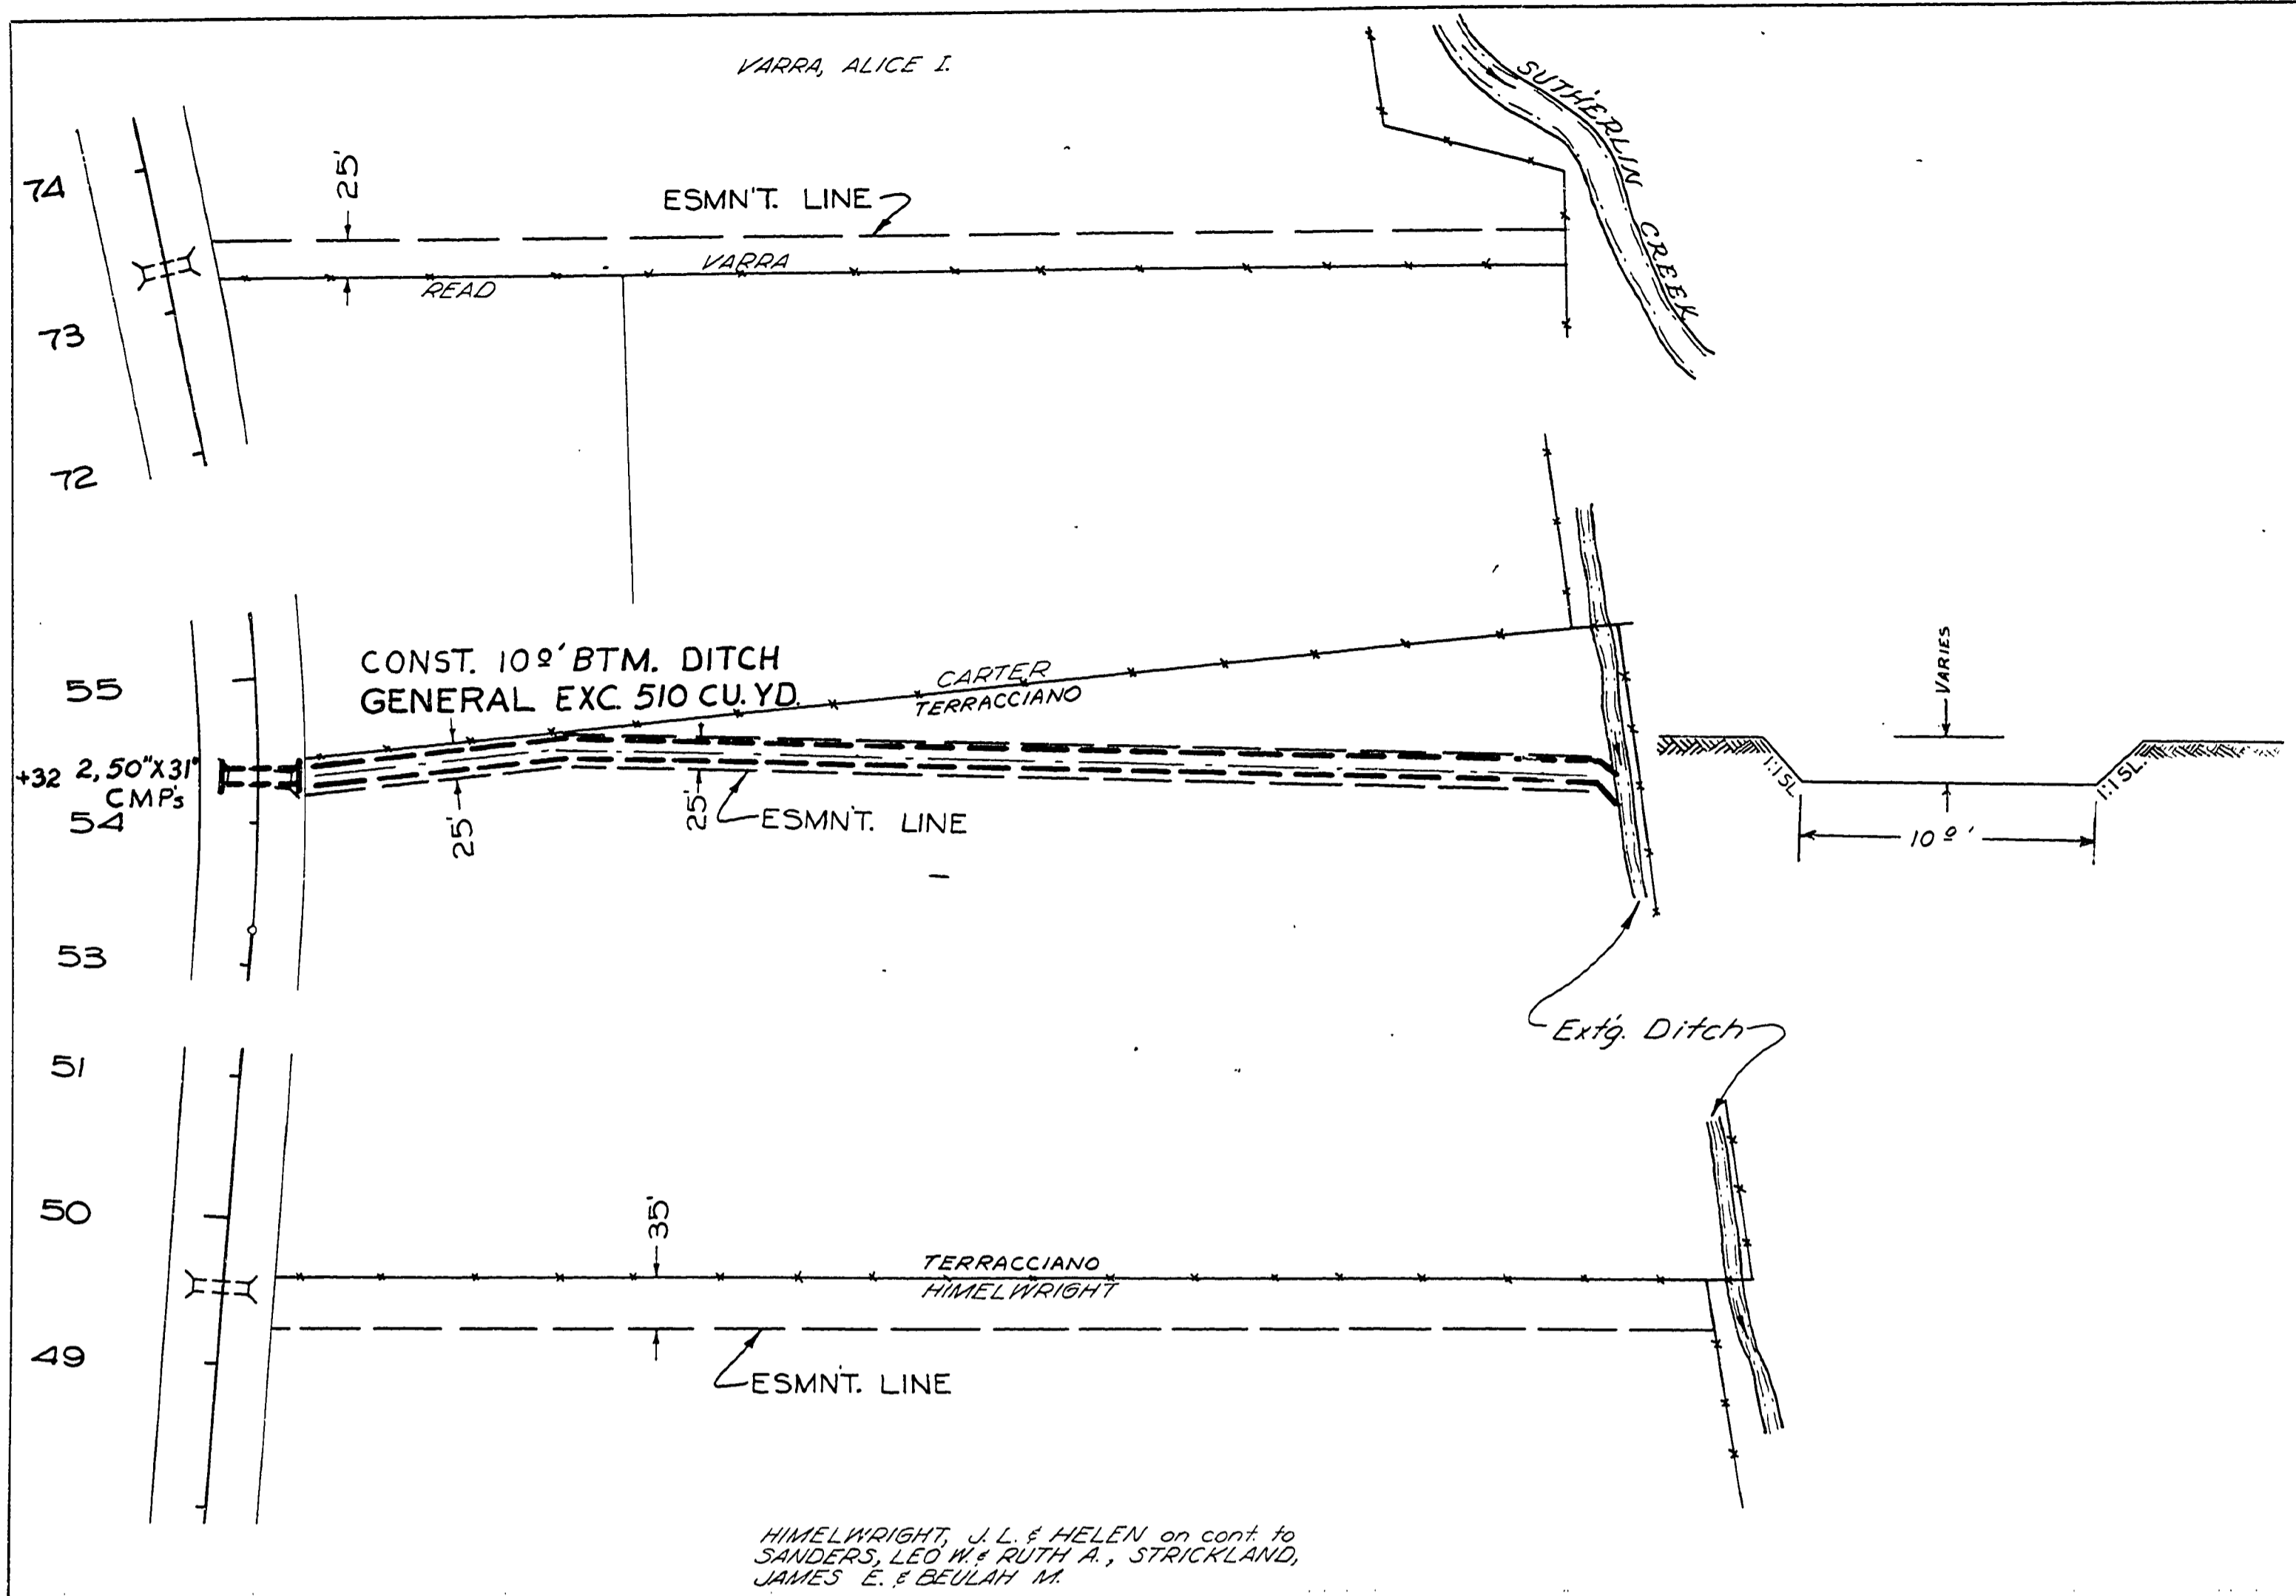

Douglas County Road Dept.
SUTHERLIN PLAT "K" Sec. Rd. 19
DRAINAGE EASEMENT
Date 1973 Sheet 6 of 13
Geo. E. Grubb County Eng.

0046DRA2