






# TYPICAL SECTIONS

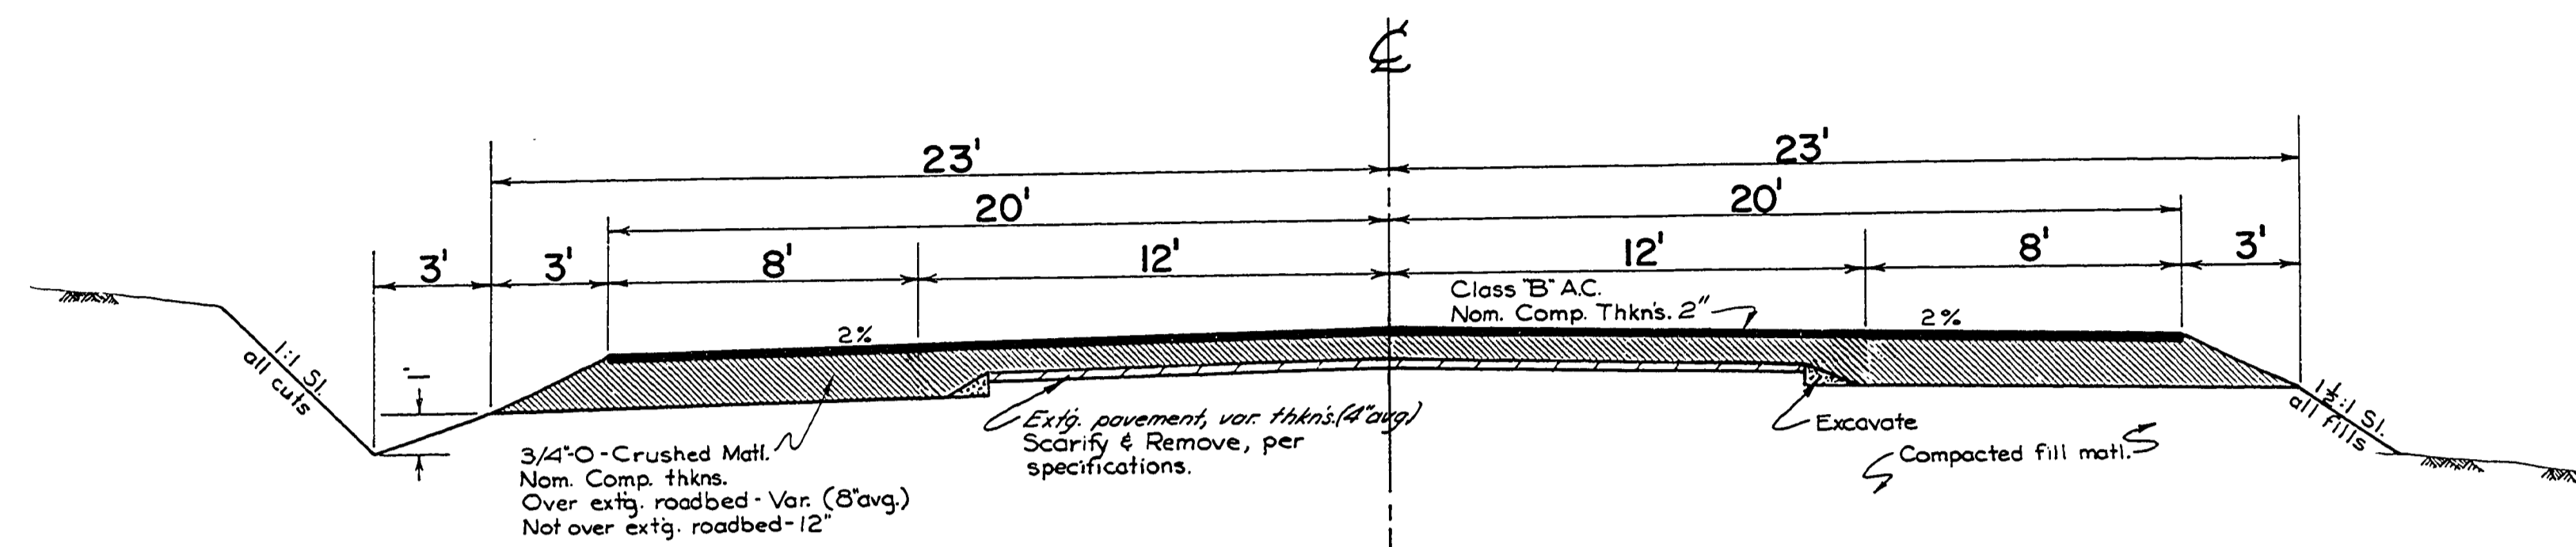

TYPICAL SECTION  
 STA. 109+00 TO STA. 115+00  
 131+00 " " 137+00  
 196+00 " " 205+00

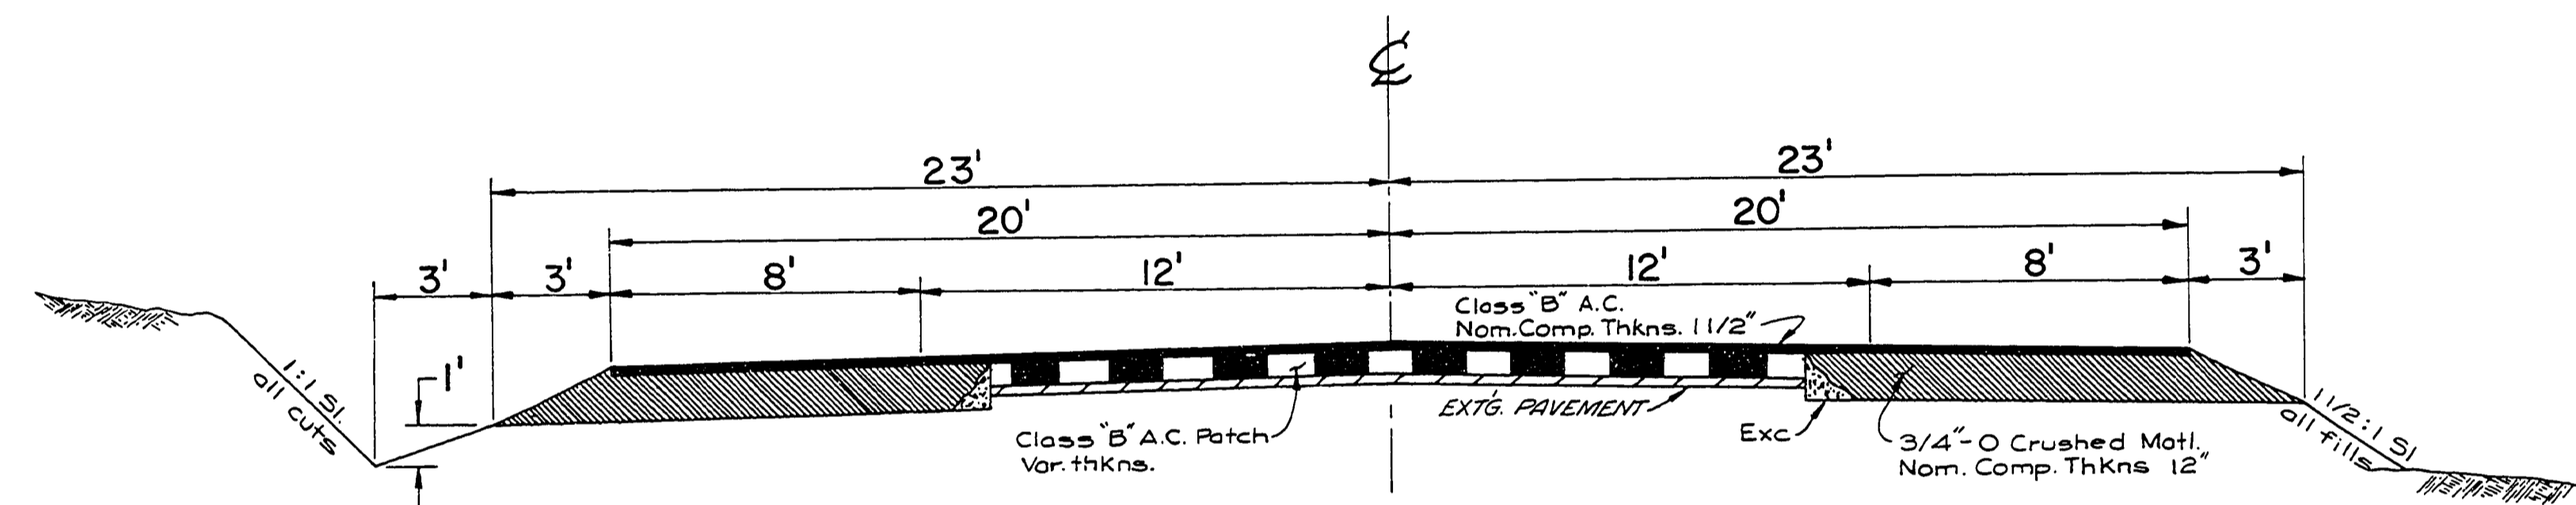

STA. 73+35 TO STA. 238+02.4 I.E.P.  
 EXCLUSIVE OF THOSE AREAS LISTED ABOVE

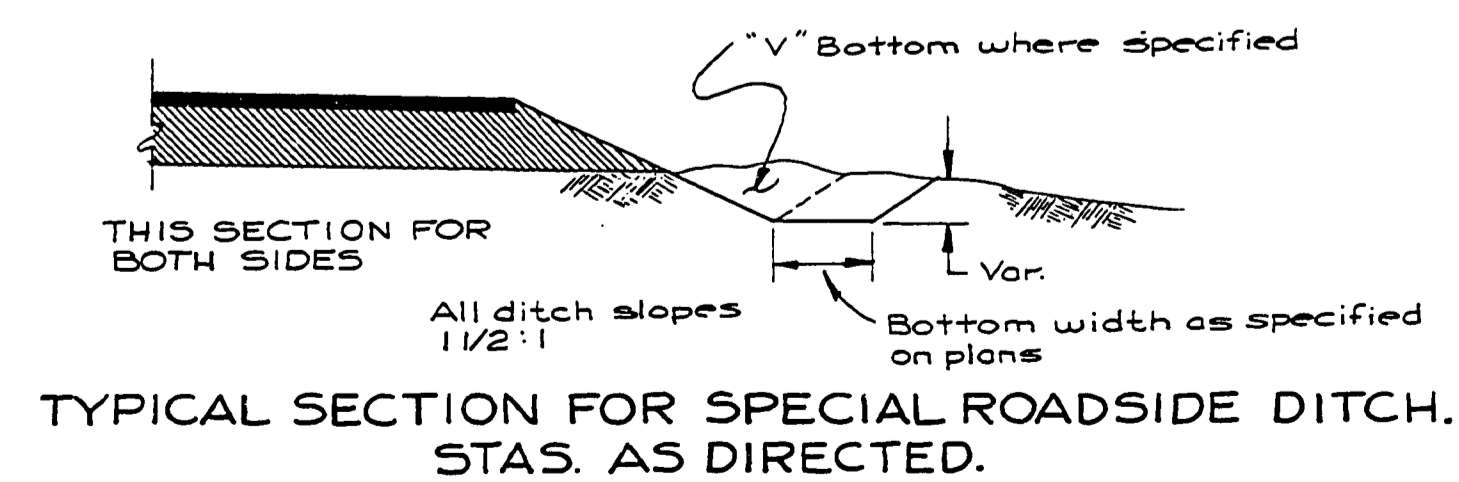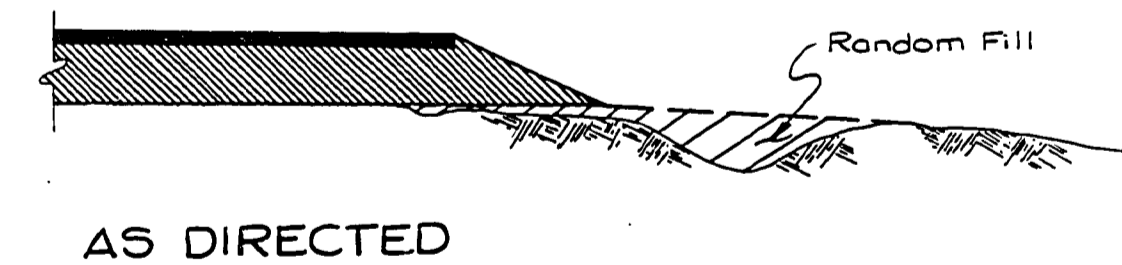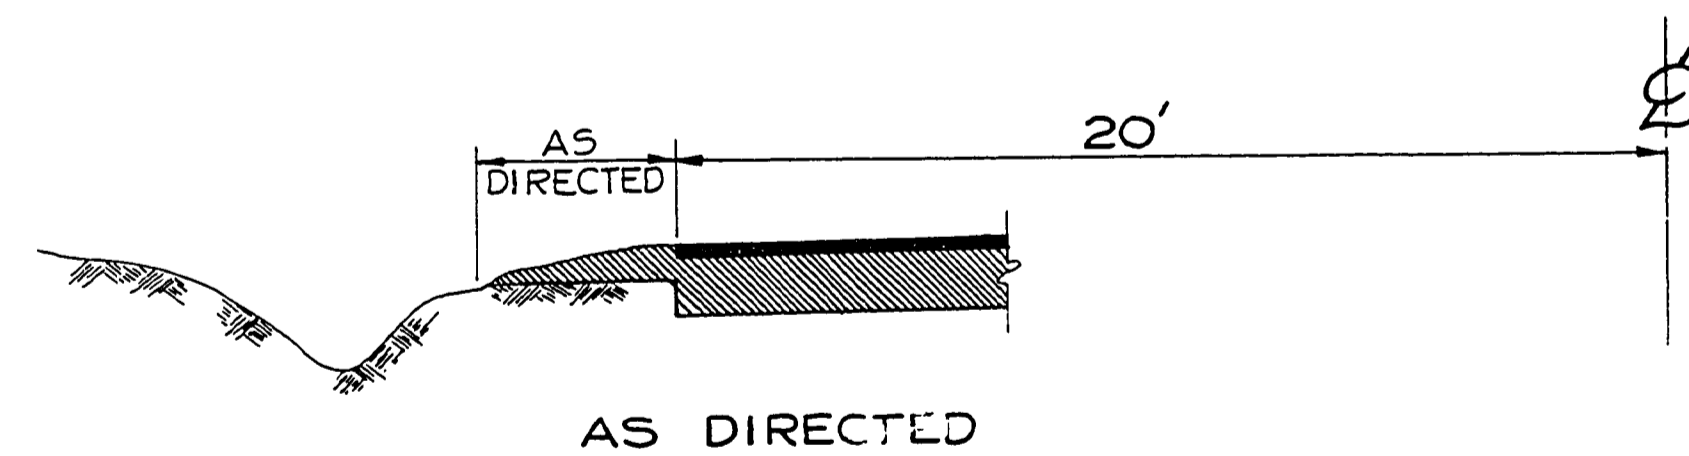

DOUGLAS COUNTY ROAD DEPT.  
 SUTHERLIN PLAT K SEC. RD. # 19  
 DATE 3-1-1970 SHT 3 OF 12  
 GEORGE E. GRUBB COUNTY ENG.

0131044T