


ALL GRADES TO BEGIN AT INVERT OF R.C.B.C. OR CULV.

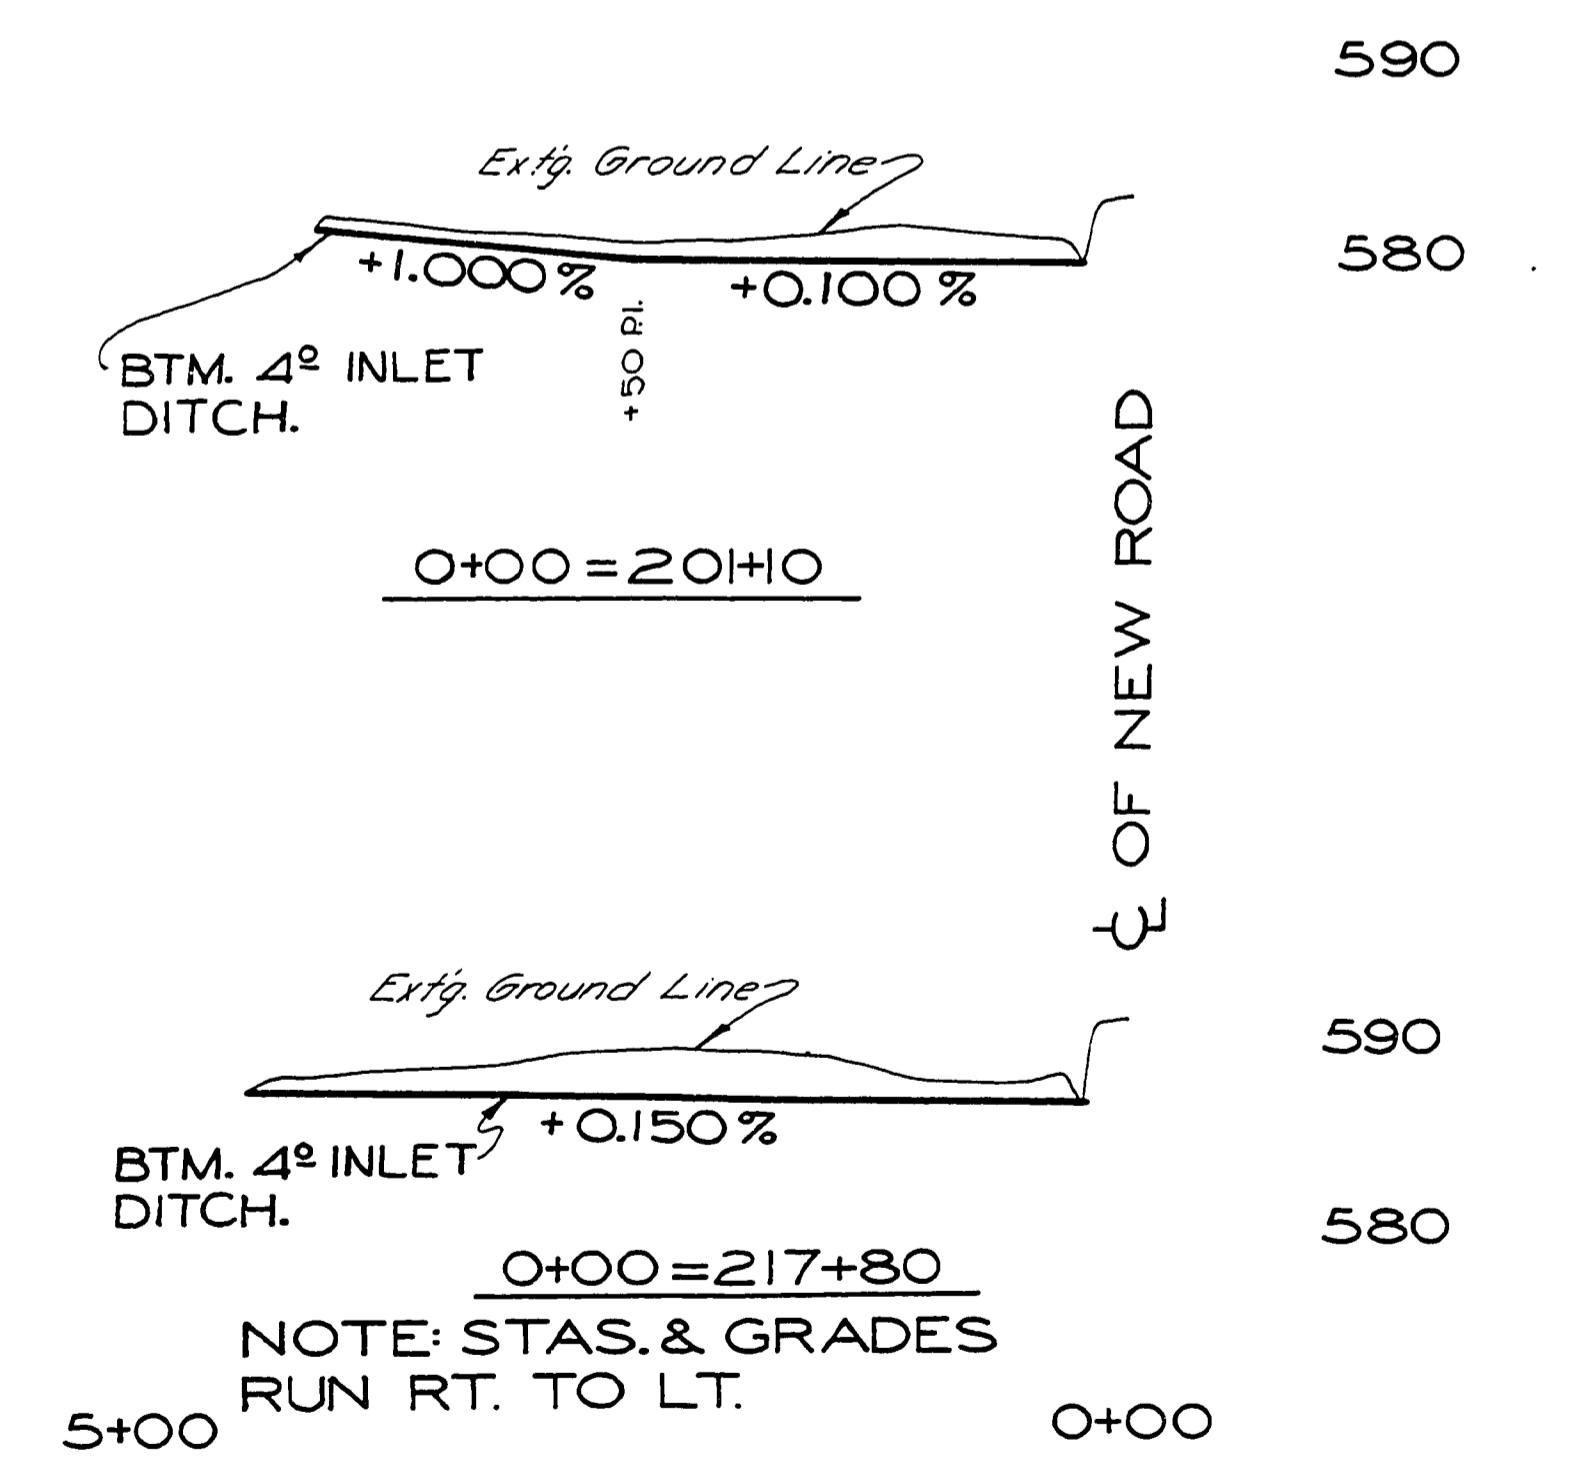

Douglas County Road Dept.  
 SUTHERLIN PLAT "K" Sec. Rd. 19  
 DRAINAGE EASEMENT  
 Date 3-1-1970 Sheet 6 of 12  
 Geo. E. Grubb County Eng.