


FILED
 RECEIVED *B*
 APR 8 1983
 COUNTY SURVEYOR
 DOUGLAS COUNTY, ORE.

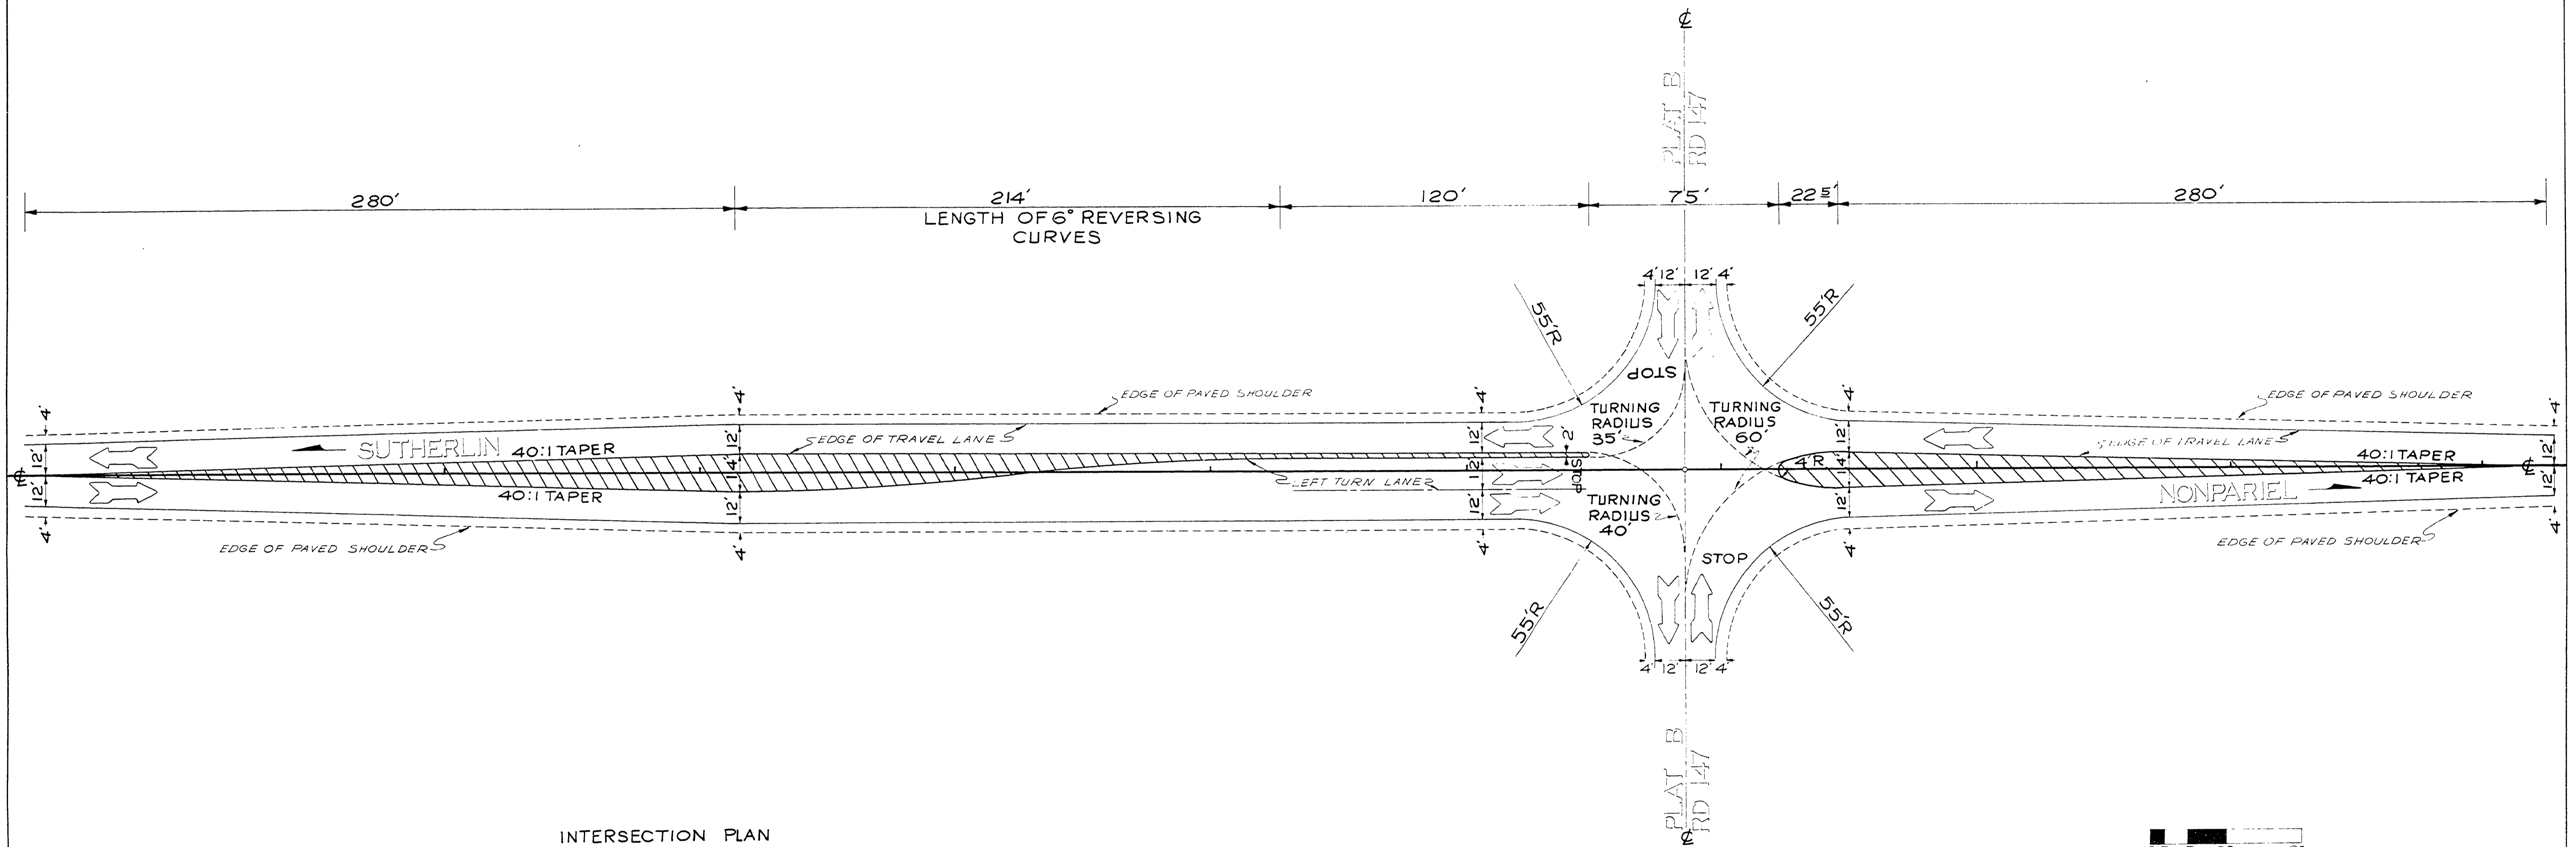

INTERSECTION PLAN
 STA. L:265+85.36
 SUTHERLIN-NONPARIEL RD #19
 WITH PLAT B RD #147

0 5 15 30 60
 NOTE: CROSS HATCHING DENOTES
 PAINTED MEDIAN AREA

(Handwritten star symbol)
INCOMPLETE
 Please refer to
 County Engineer

DOUGLAS COUNTY
 PUBLIC WORKS DEPARTMENT
SUTHERLIN-NONPARIEL RD. 19
 1975 SHT. 2 of 11
 GEORGE E. GRUBB, DIRECTOR

04470508