

FILED RECEIVED APR 8 1983 COUNTY SURVEYOR DOUGLAS COUNTY, ORE.

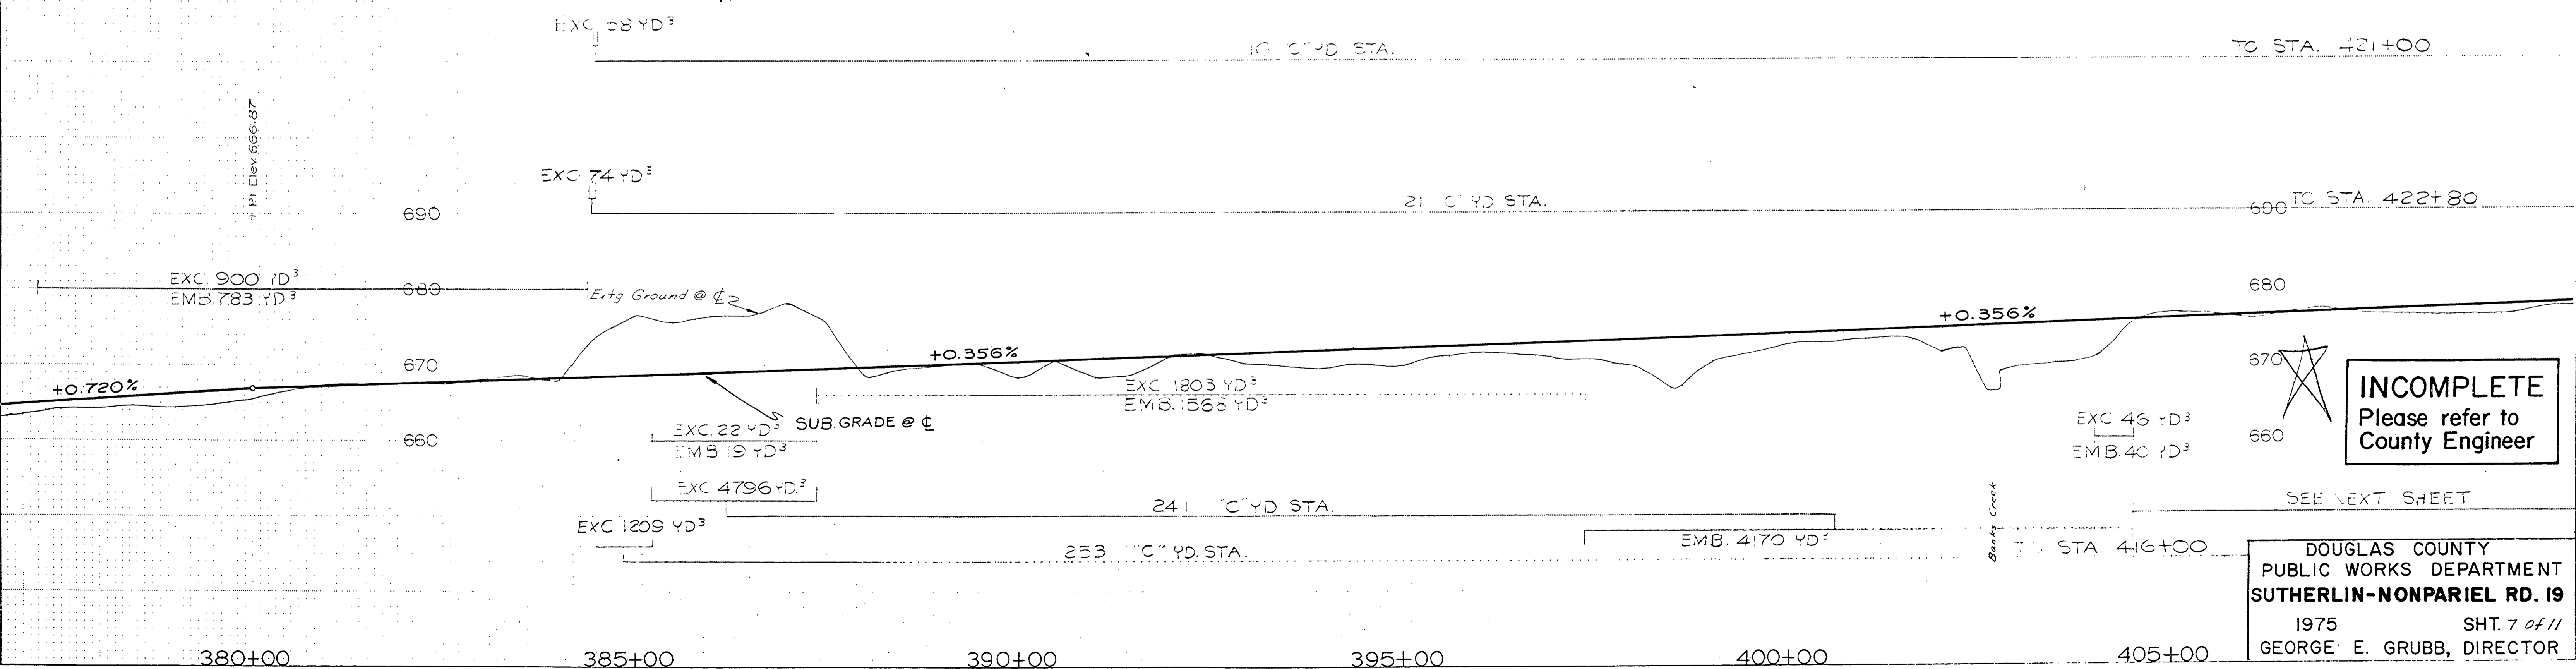
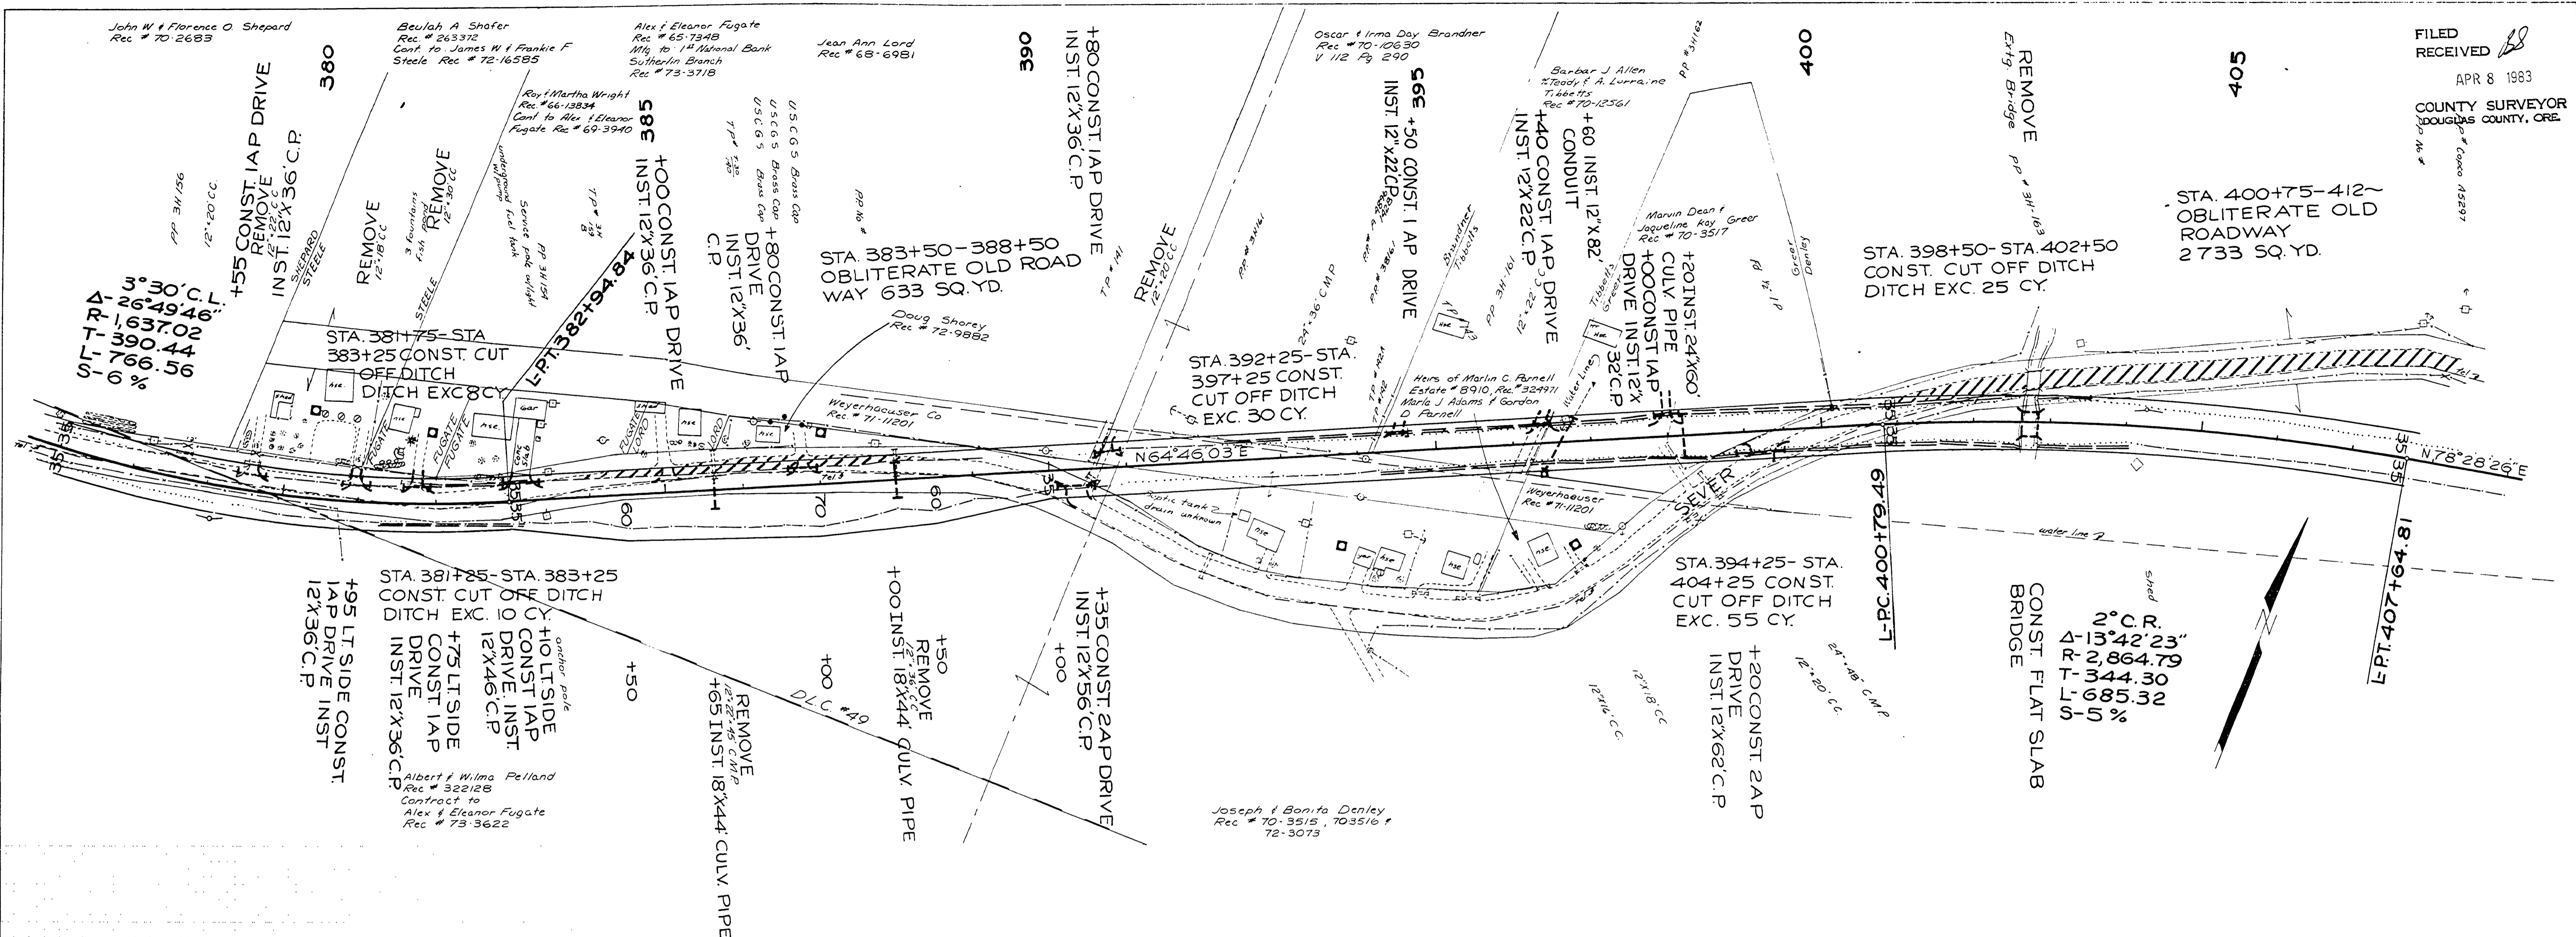


Table with columns: DATE, BY, PLAN, SURVEYED, PLOTTED, CHECKED, NO. OF WAY CHECKS, NO.

Table with columns: DATE, BY, PROFILE, SURVEYED, PLOTTED, CHECKED, NO. OF NOTICES CHNGD, NO.

INCOMPLETE Please refer to County Engineer

DOUGLAS COUNTY PUBLIC WORKS DEPARTMENT SUTHERLIN-NONPARIEL RD. 19 1975 SHT. 7 OF 11 GEORGE E. GRUBB, DIRECTOR

07070763