



SI T255 RAW W.M.

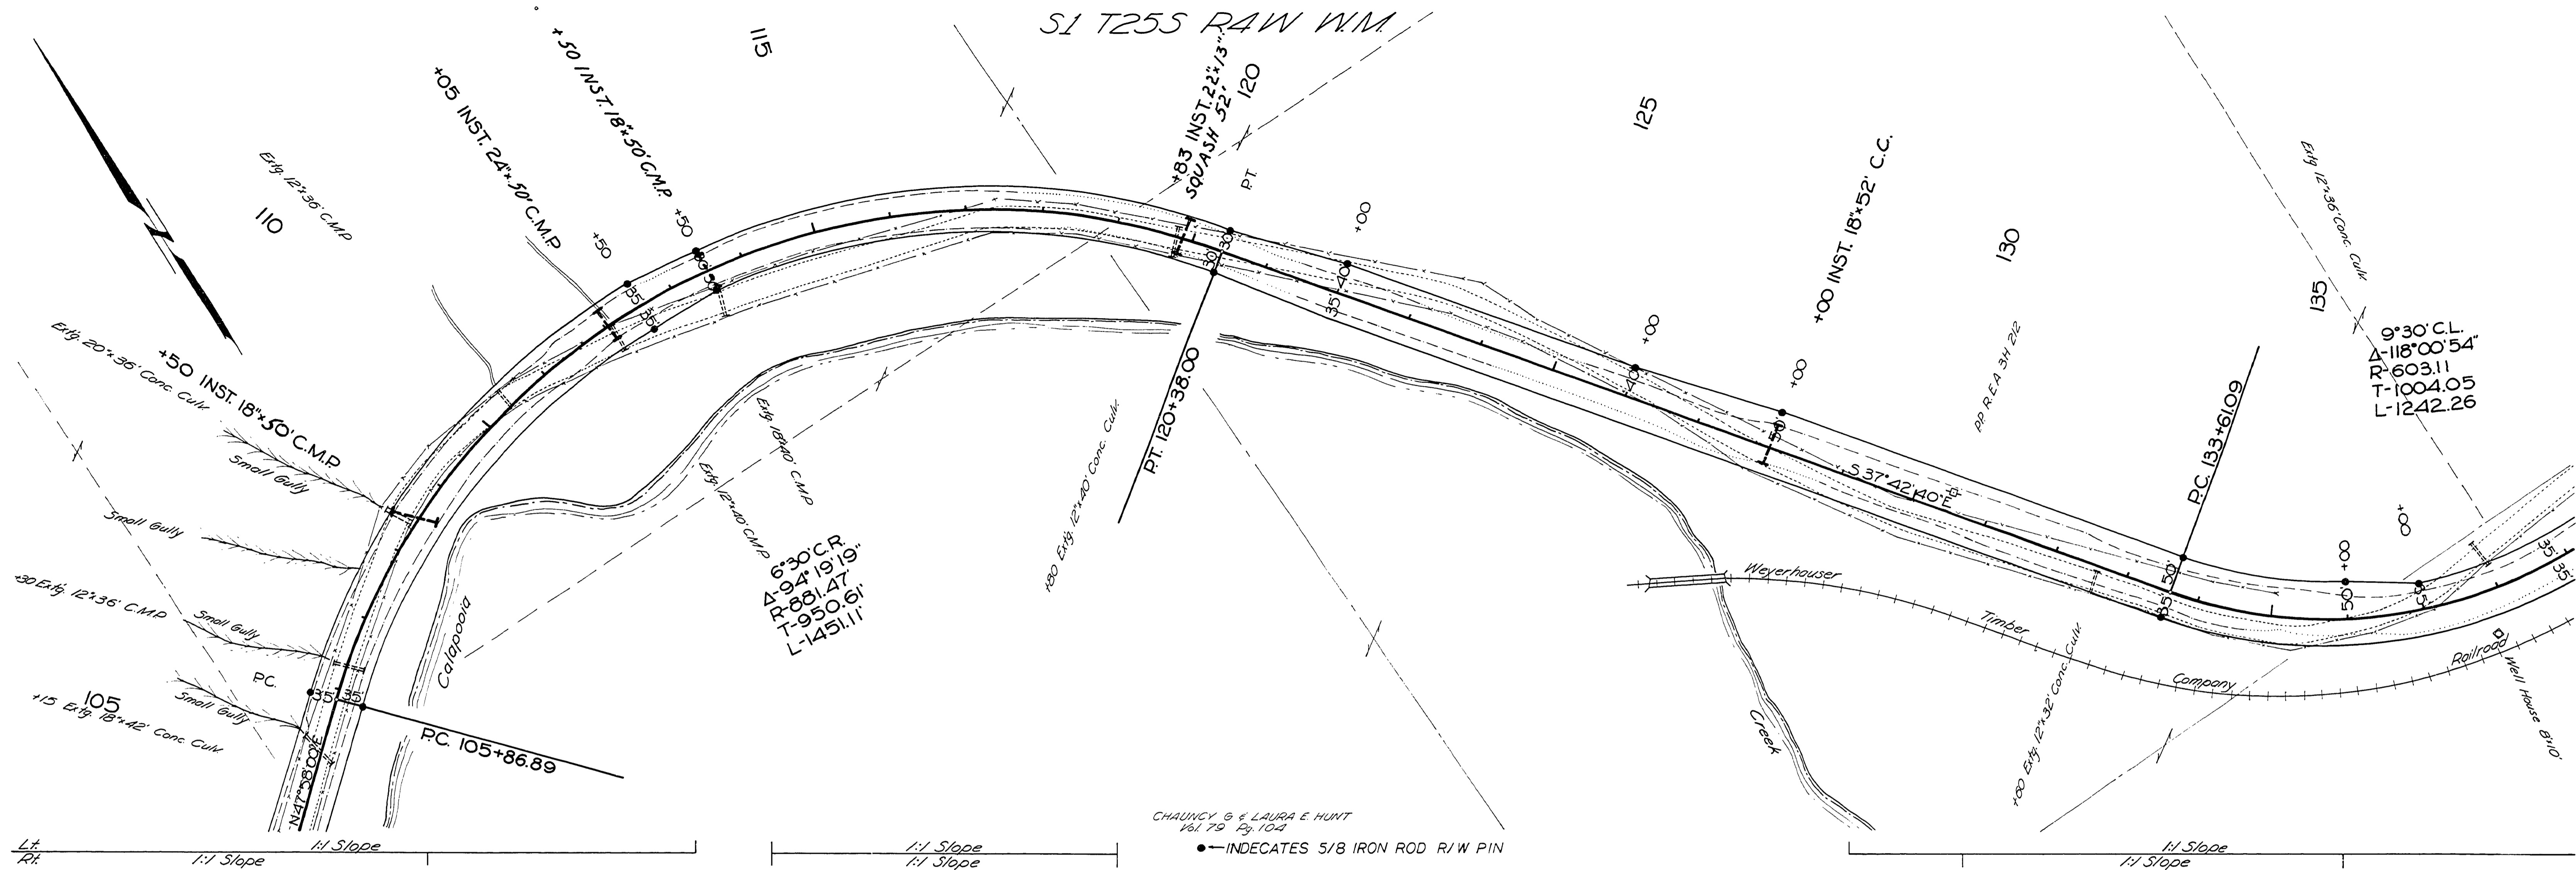

6°30' C.R.
 Δ-118°00'54"
 R-603.11
 T-1004.05
 L-1451.11

9°30' C.L.
 Δ-118°00'54"
 R-603.11
 T-1004.05
 L-1242.26

CHAUNCEY G & LAURA E HUNT
 Vol. 79 Pg. 104
 ● INDECATES 5/8 IRON ROD R/W PIN

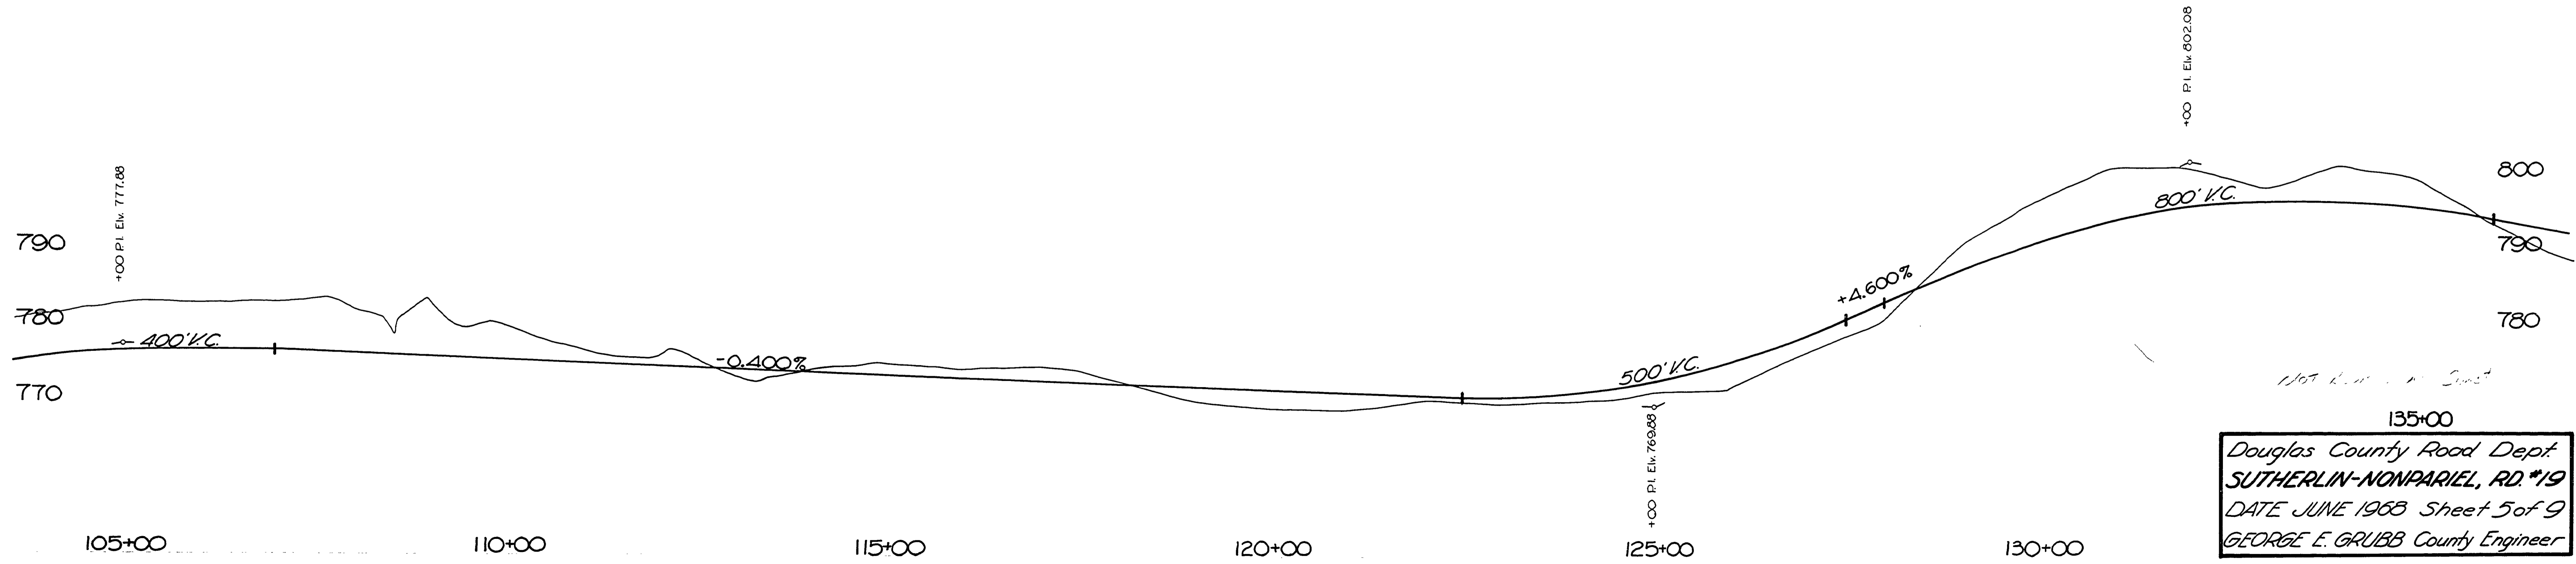

Douglas County Road Dept.
 SUTHERLIN-NONPARIEL, RD. #19
 DATE JUNE 1968 Sheet 5 of 9
 GEORGE E. GRUBB County Engineer

11161173

M.P. 11.16-11.73

Rd # 19 JUNE, 1968 sh. 5 of 9

57