


**DOUGLAS COUNTY HIGHWAY
IMPROVEMENT
PROFILE AND ALIGNMENT
RIDDLE-PACIFIC HWY. ROAD
YOKUM SECTION
SHEET NO 2**

SECTIONS 24-19-30-27, TWP 30 S., R. 5 E 6 W.W.M.
STA. 0+00 TO STA 167+47.4
OFFICE OF
F.C. FREAR
COUNTY ROADMASTER
OCTOBER 1922
SCALE: Hor. 1 in. = 200 ft. Vert. 1 in. = 20 ft.

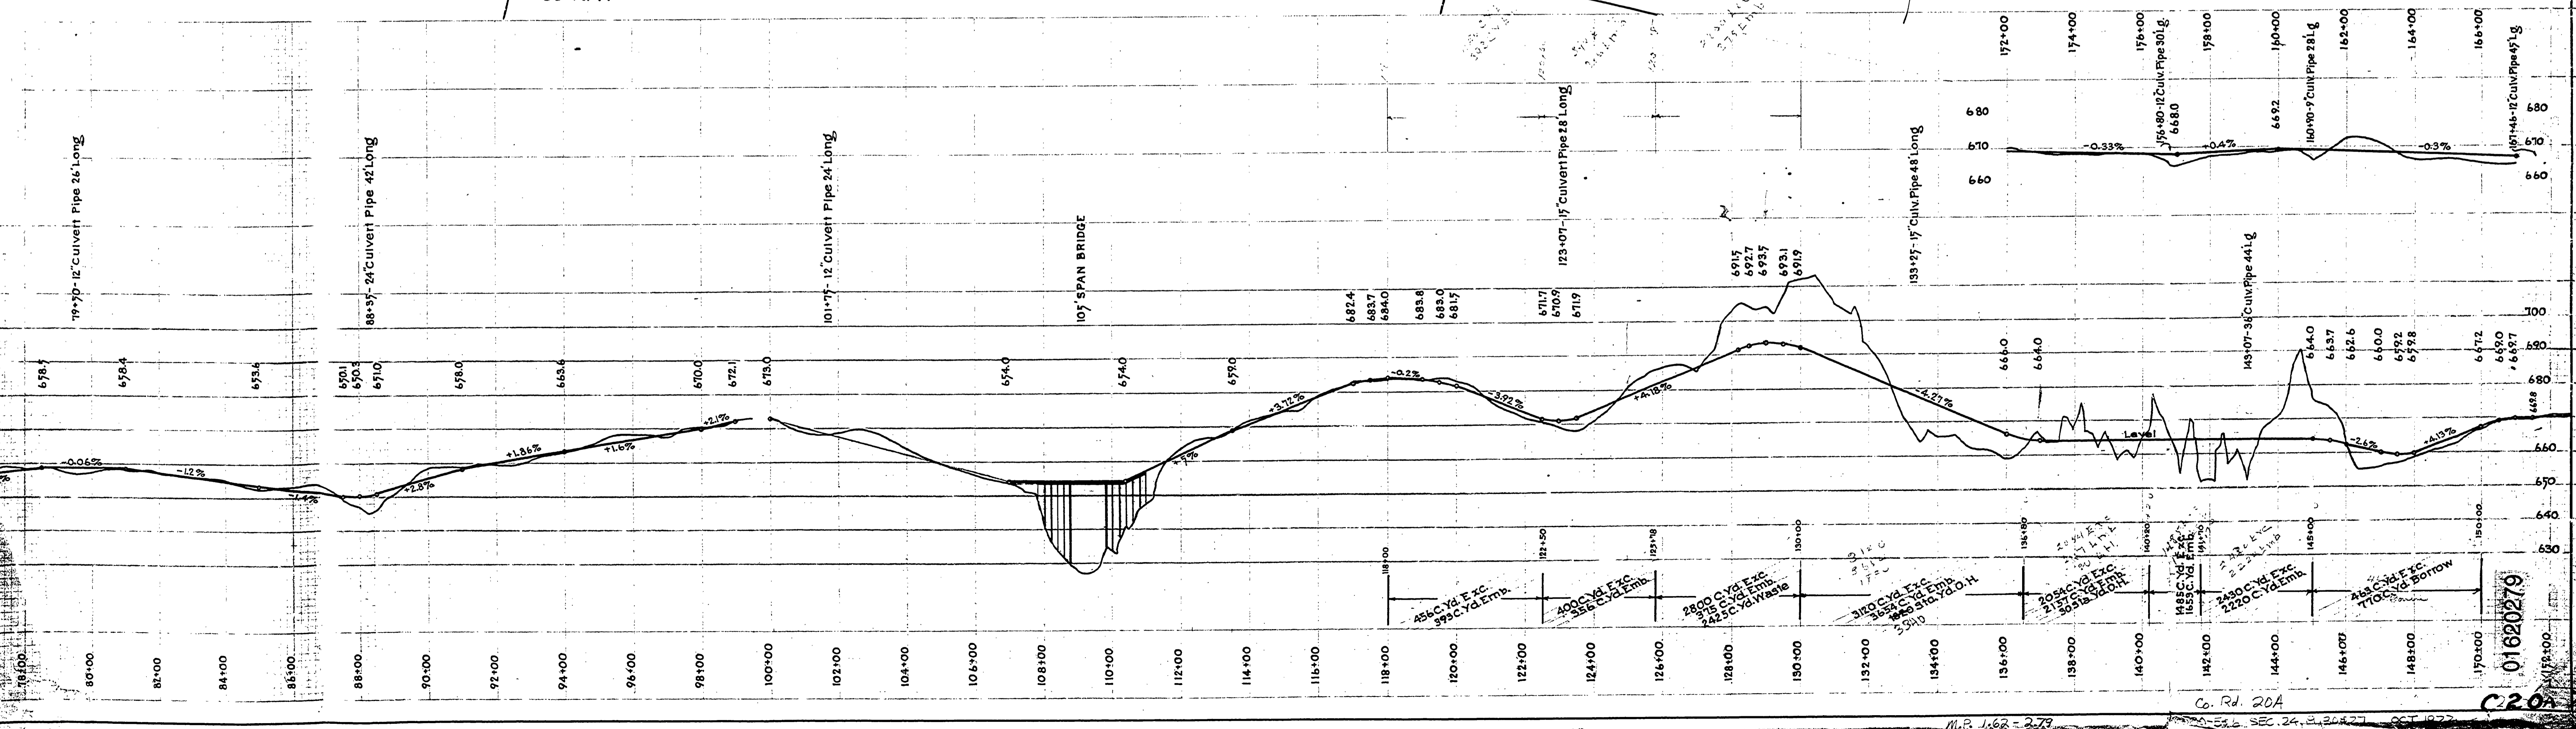

01620279