

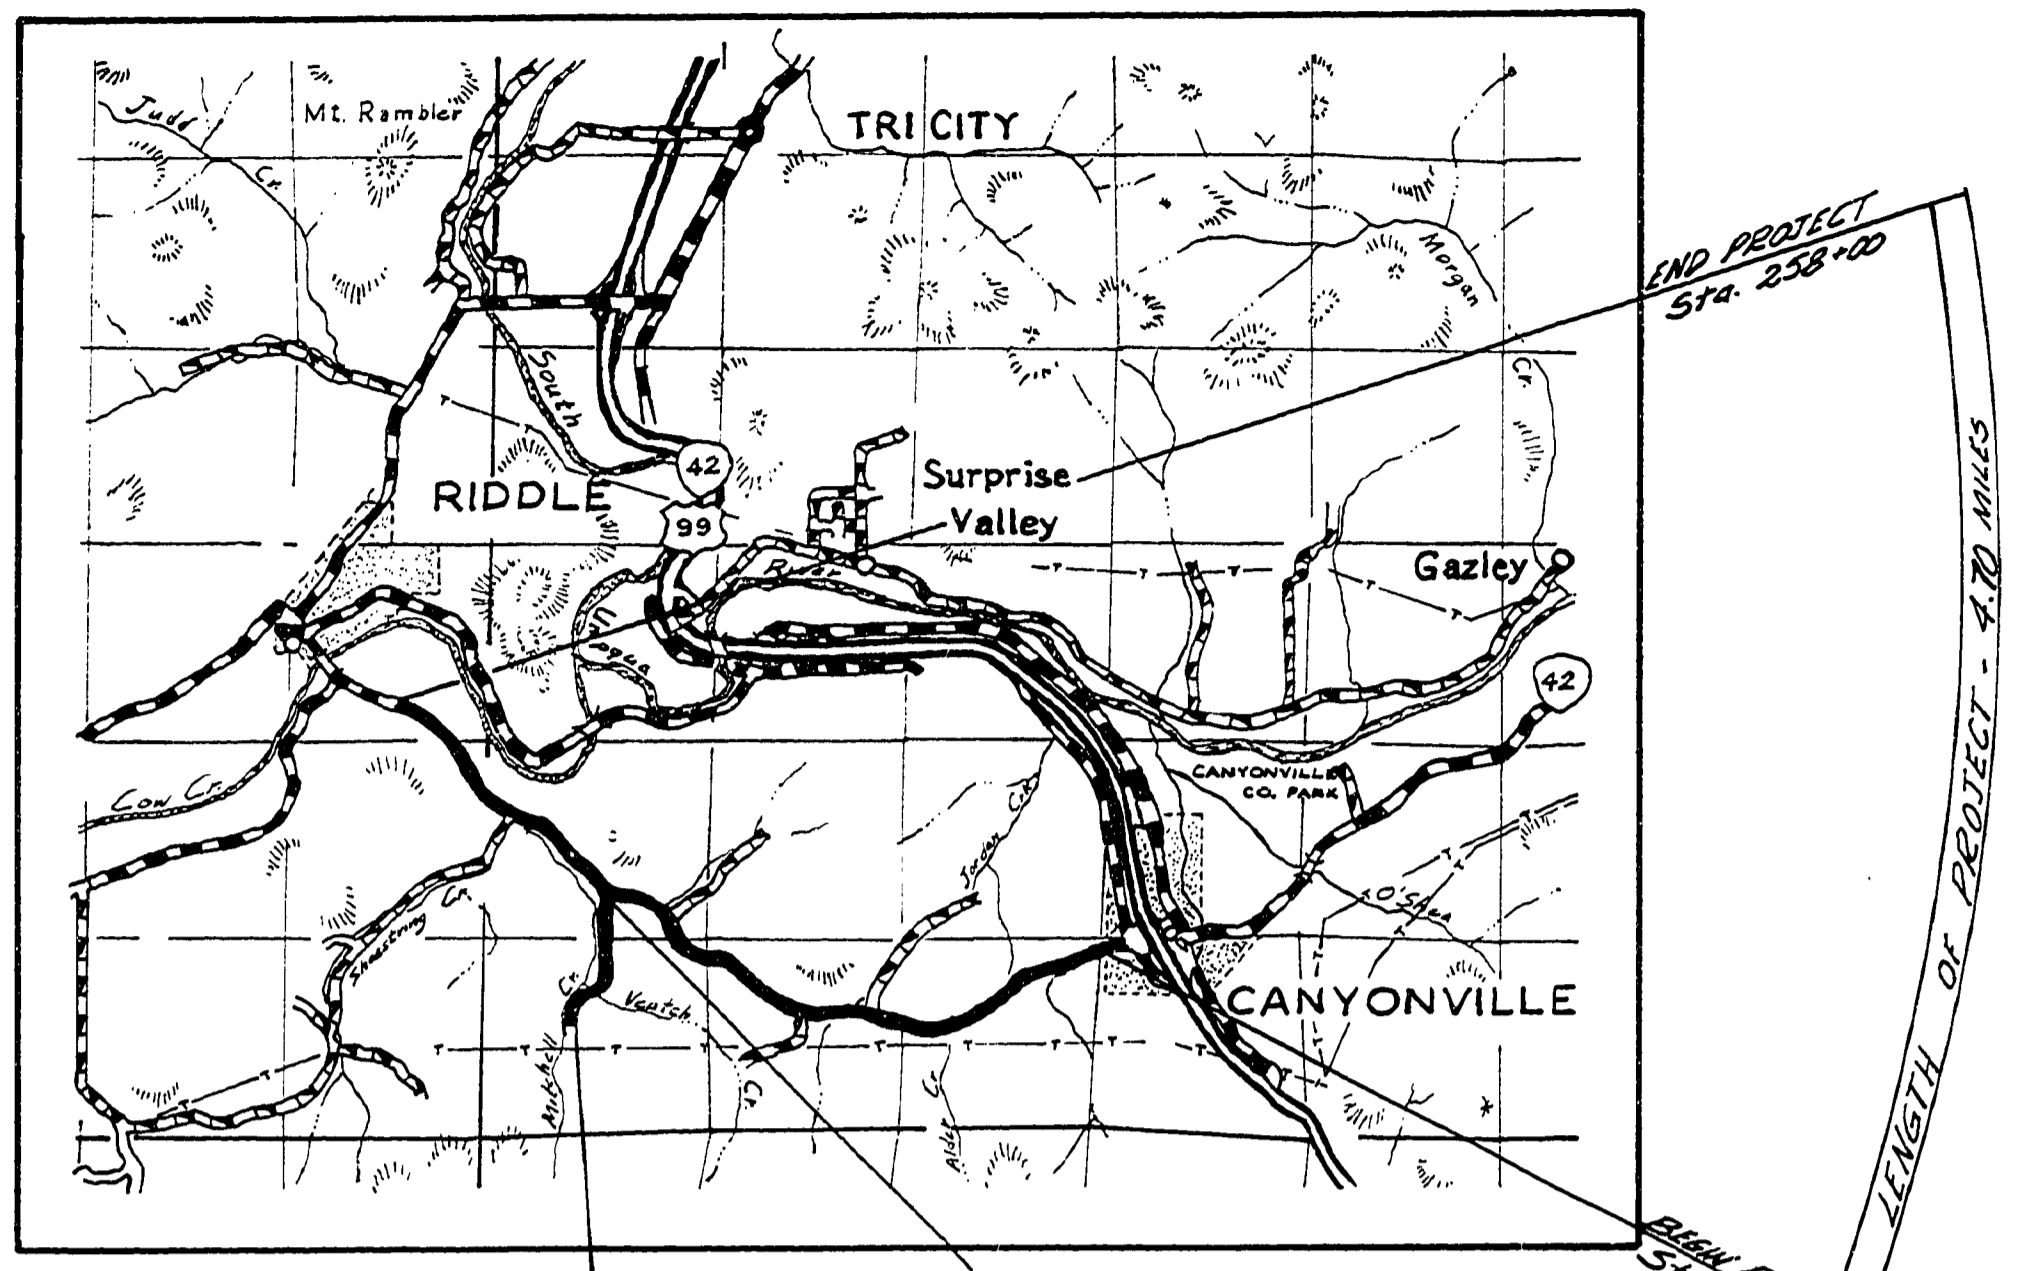
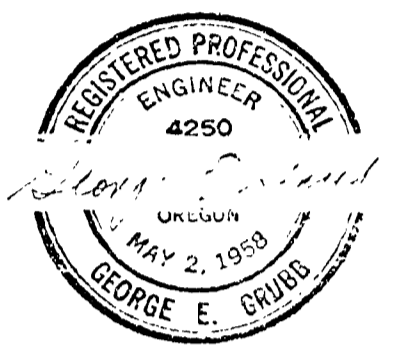
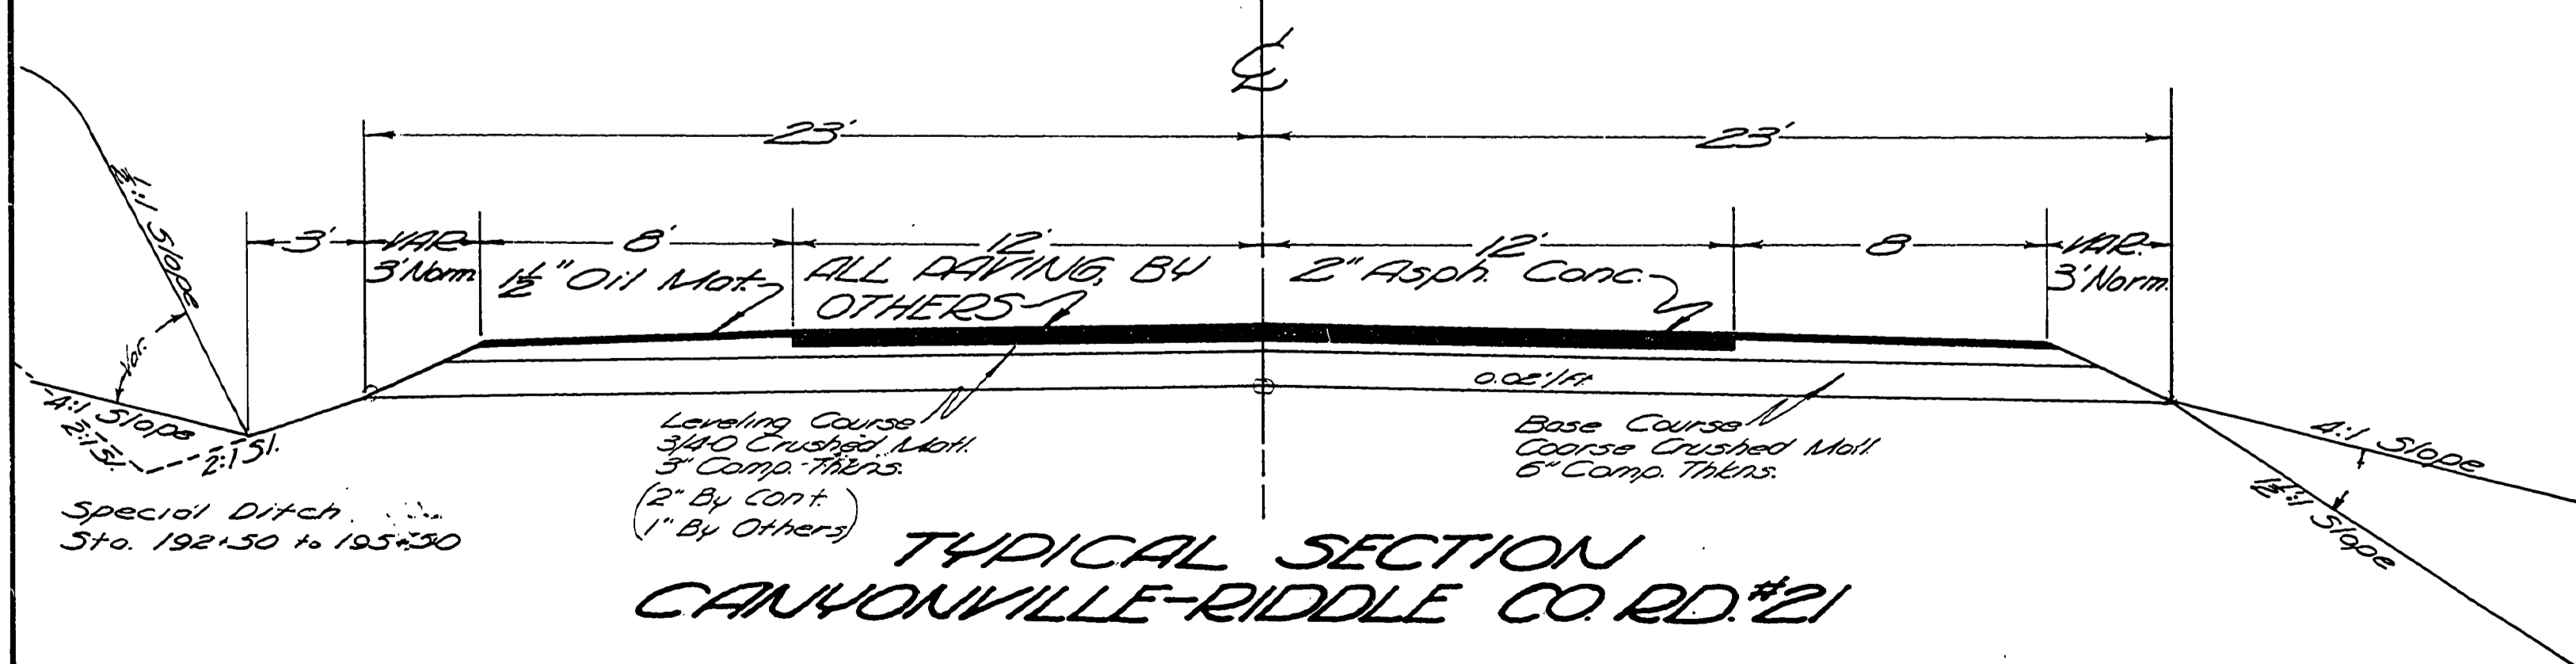


DOUGLAS COUNTY, OREGON PROPOSED PROJECT GRADING & SURFACING CANYONVILLE RIDDLE CO. RD. #21 & ASH CREEK, CO. RD. #299

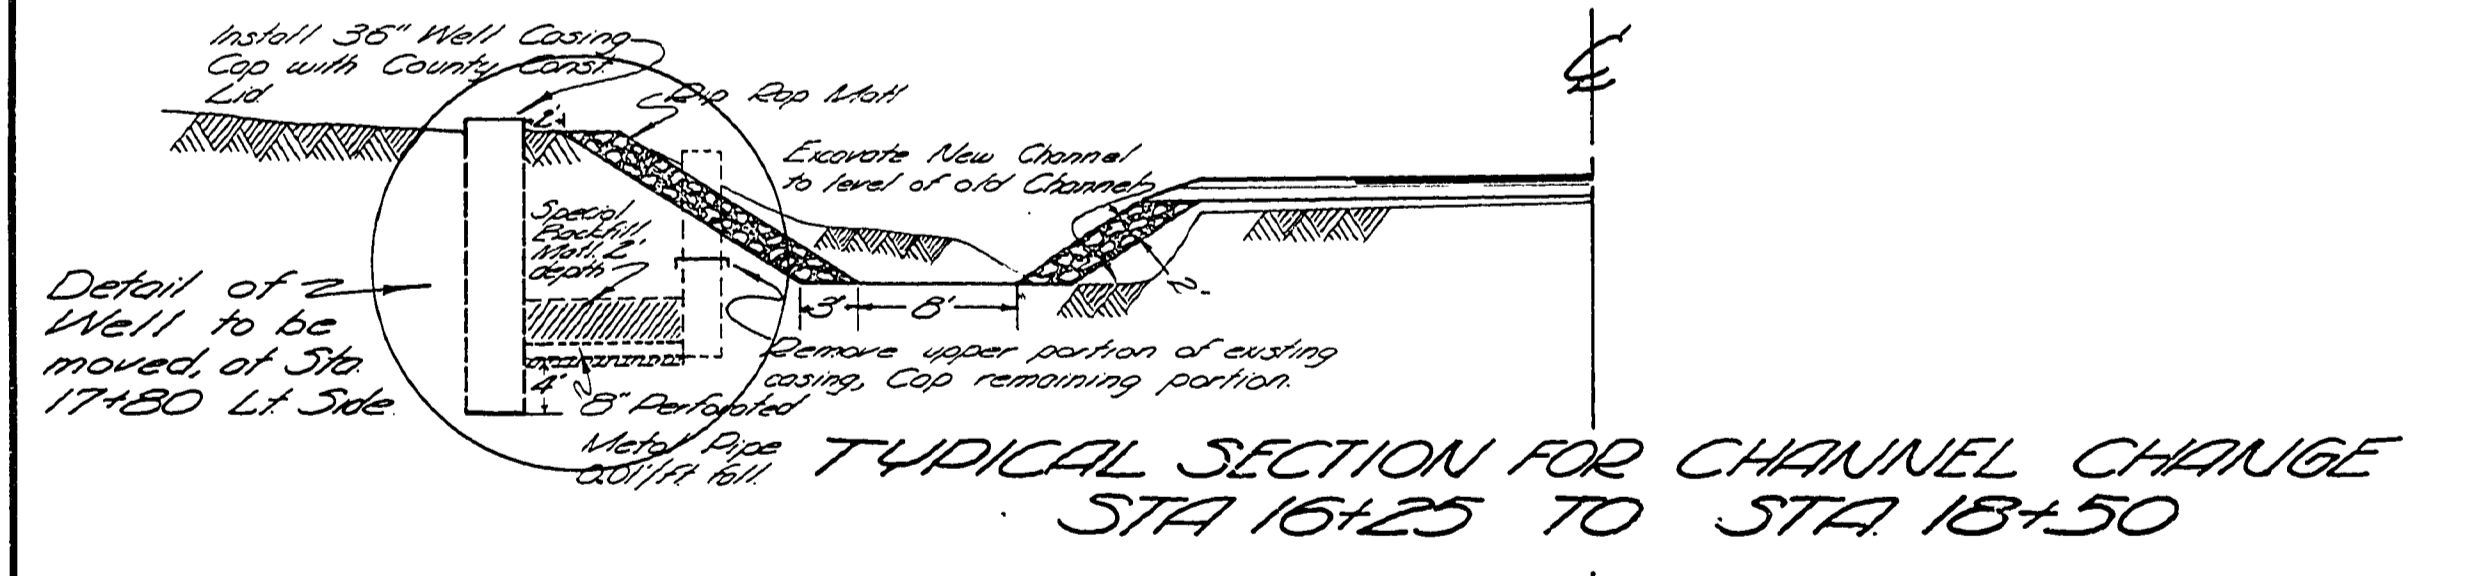

VICINITY MAP
RIDDLE-CANYONVILLE
AREA

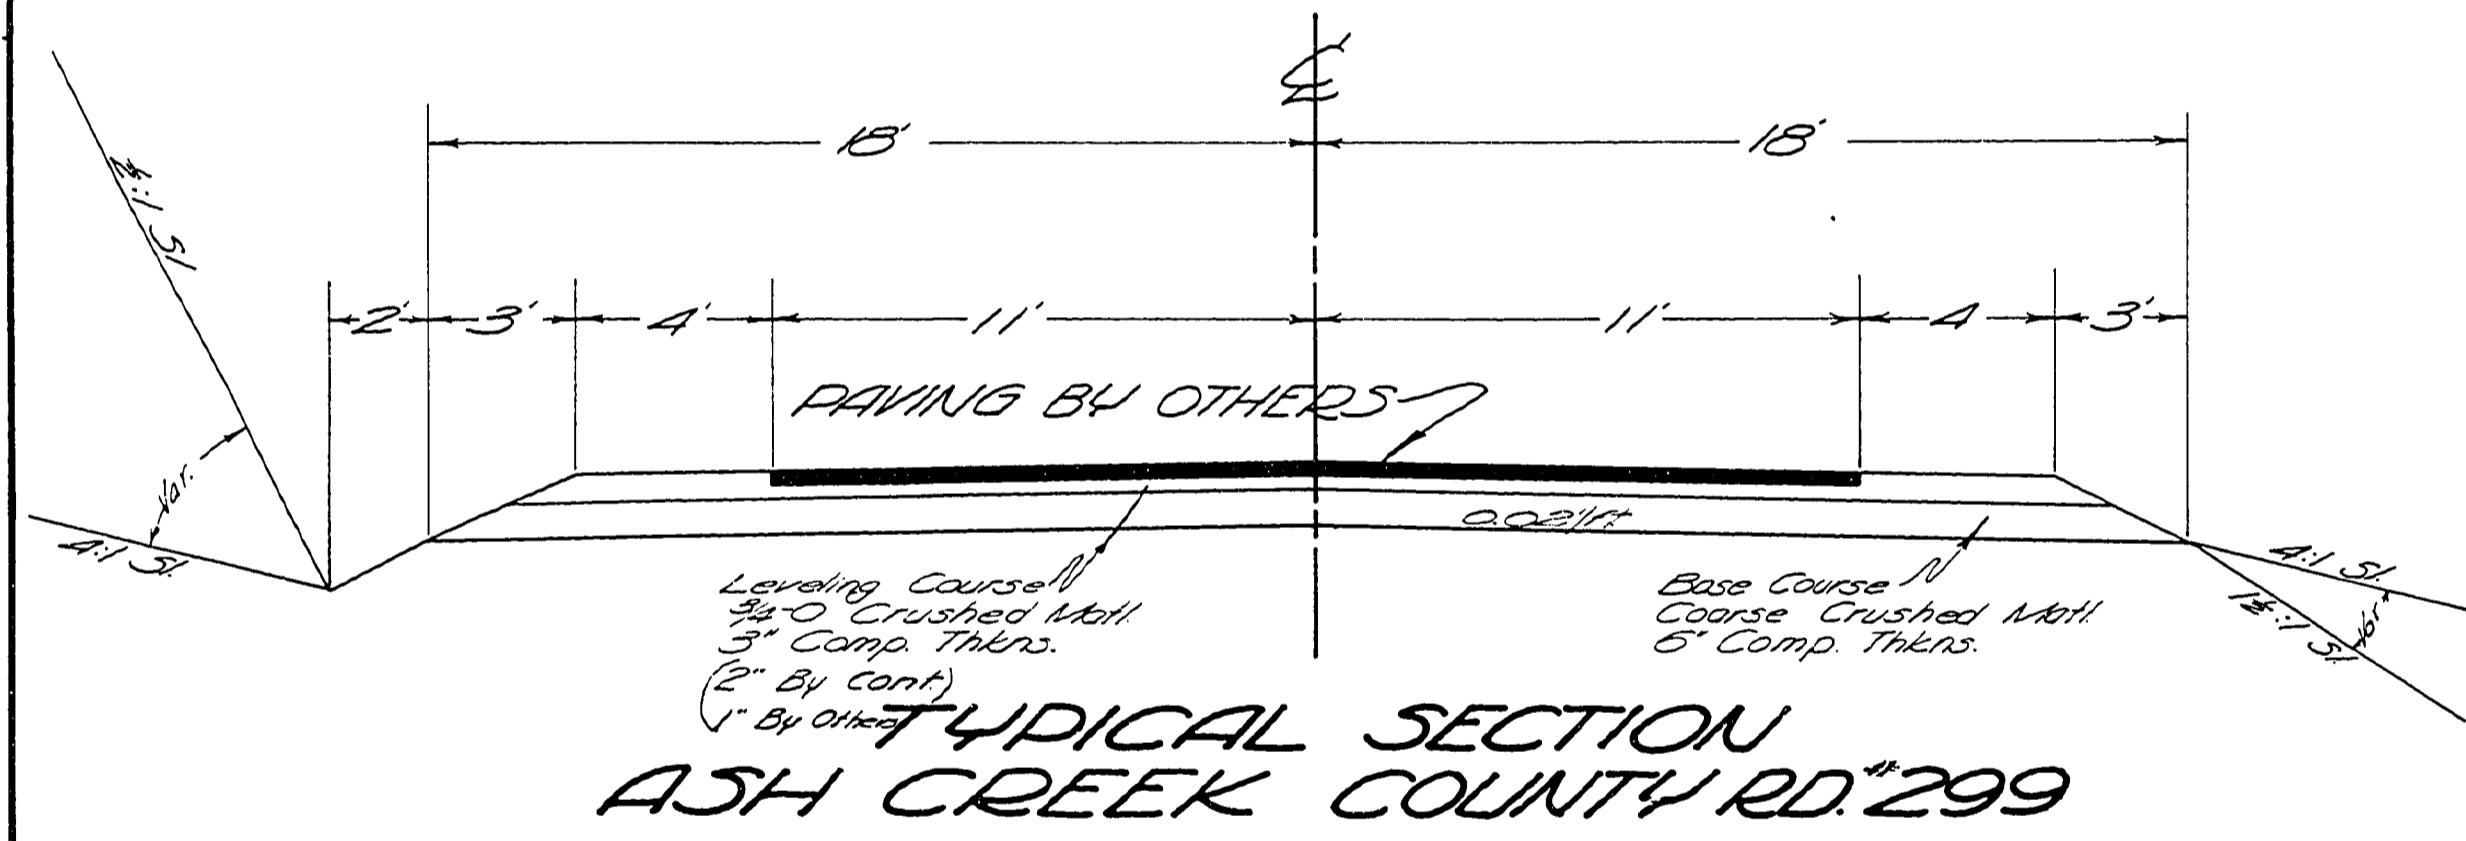

FILED RECEIVED
JAN 23 1969
COUNTY SURVEYOR
DOUGLAS COUNTY, OREGON

FILED RECEIVED
MAY 22 1969
COUNTY SURVEYOR
DOUGLAS COUNTY, OREGON

0009049C