


FILED  
 RECEIVED  
 JUN 9 1955  
 COUNTY SURVEYOR

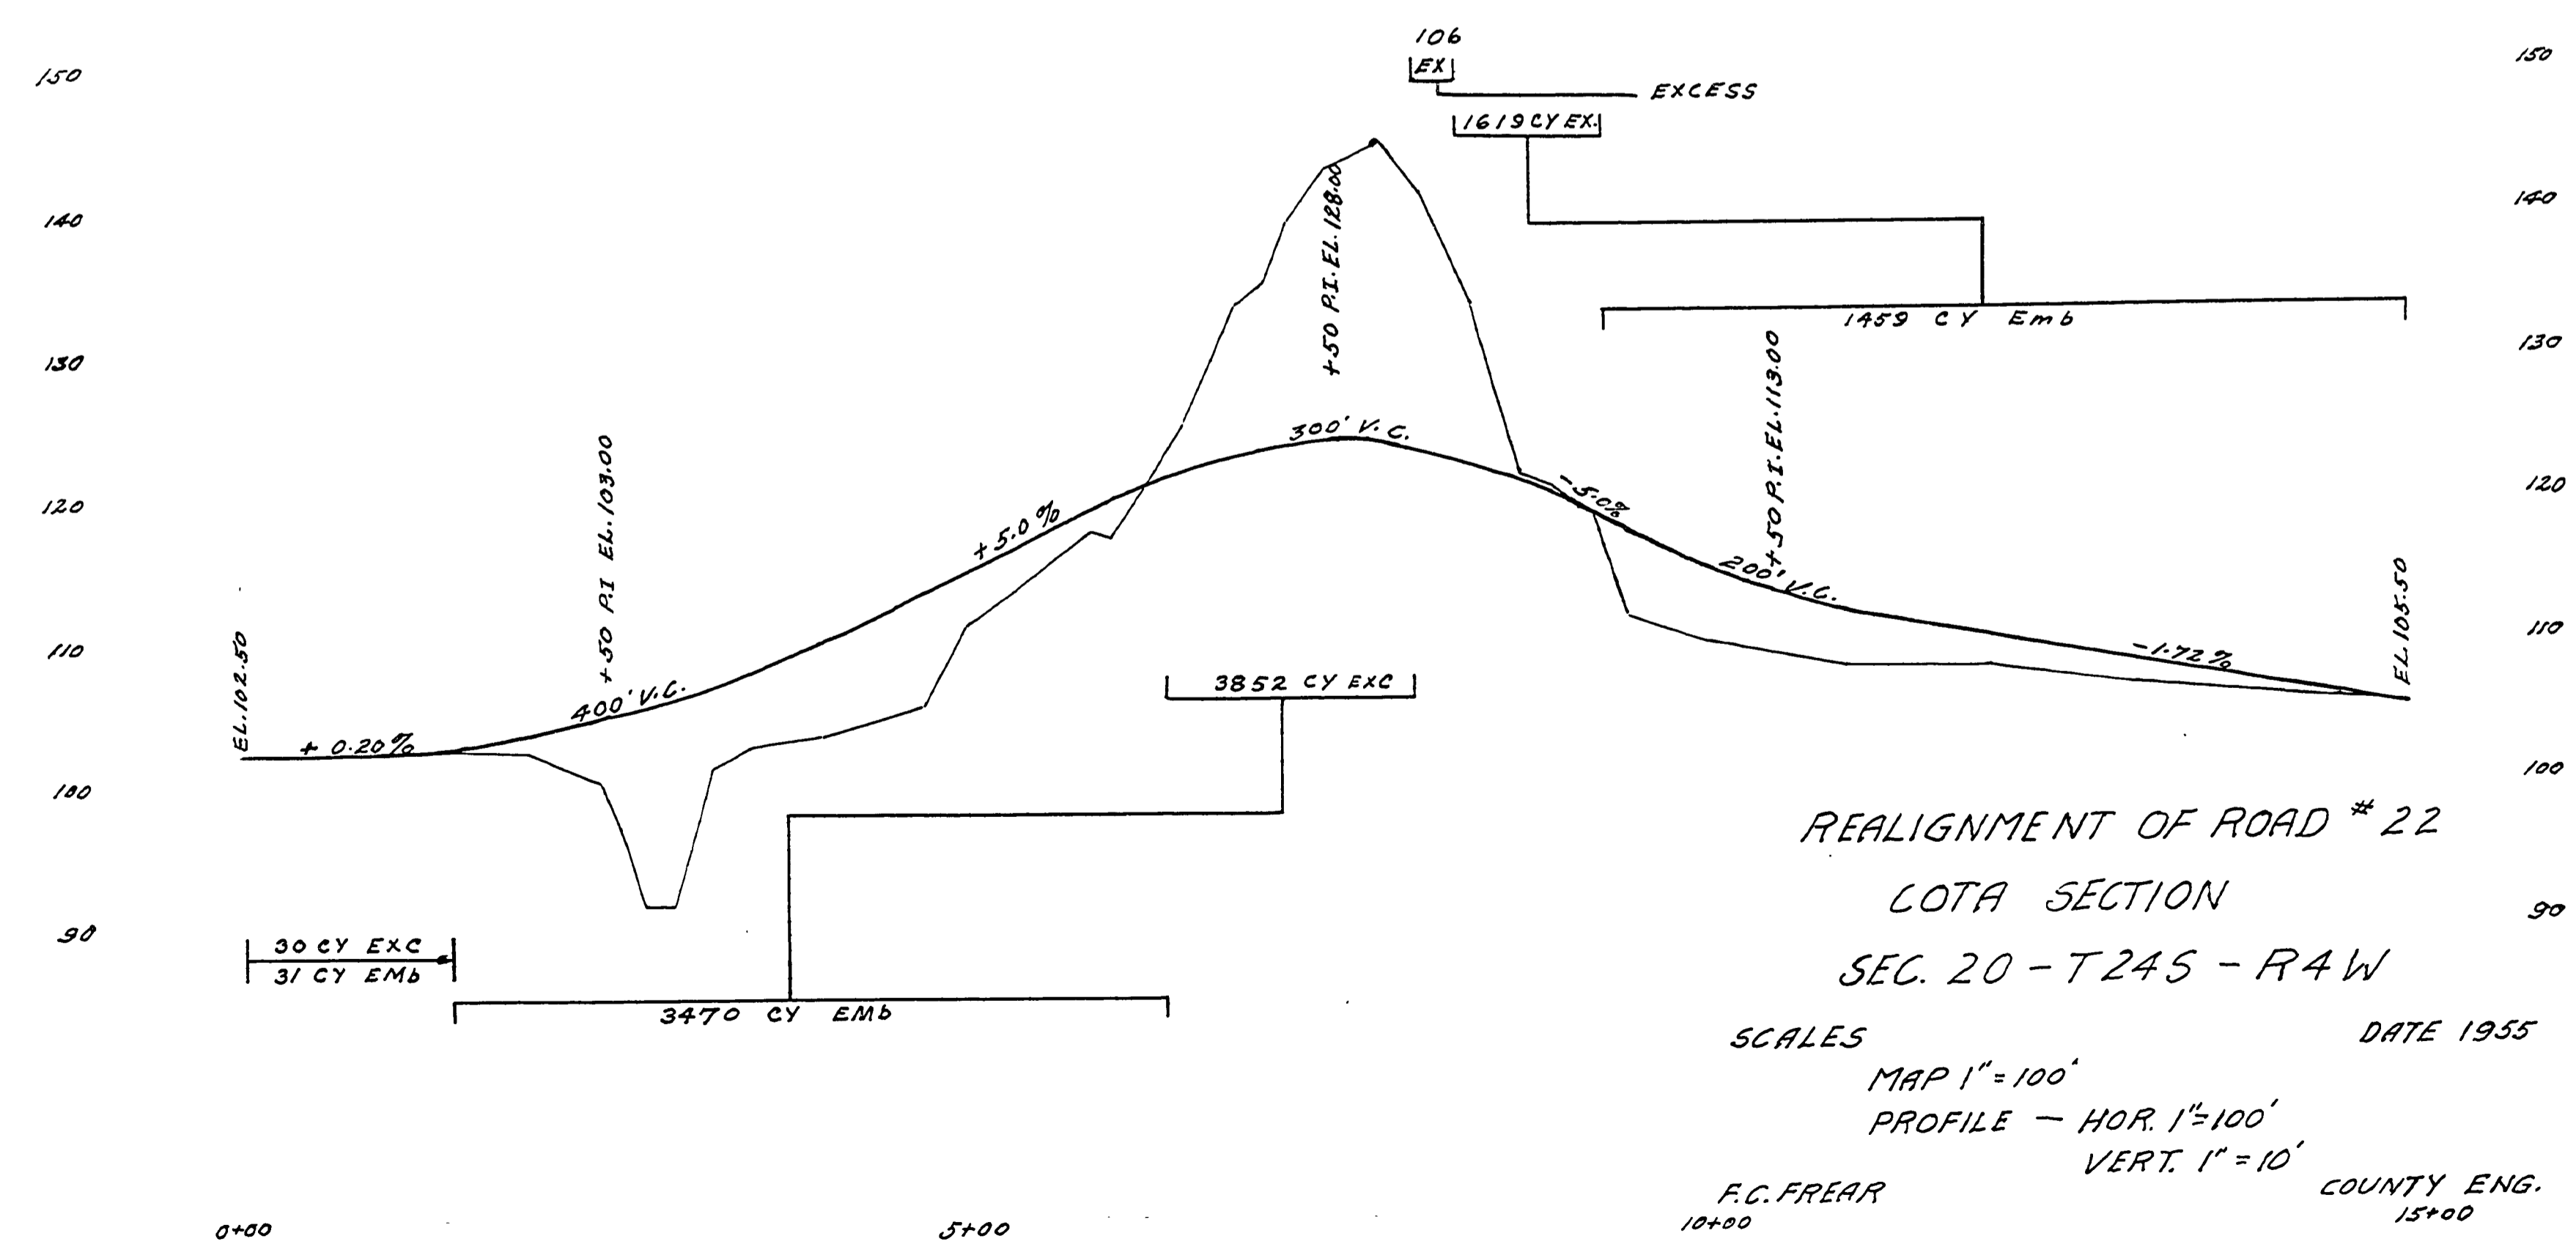

REALIGNMENT OF ROAD # 22  
 COTA SECTION  
 SEC. 20 - T 245 - R 4 W

SCALES  
 MAP 1" = 100'  
 PROFILE - HOR. 1" = 100'  
 VERT. 1" = 10'

DATE 1955  
 COUNTY ENG.  
 15+00

06540682

APPROX. M.P. 6.54-6.82

C.R. # 22 1955 sheet 1 of 1 Rd. 22 (111)

