


• Indicates 3/4" Iron pins & 4x4 Posts.

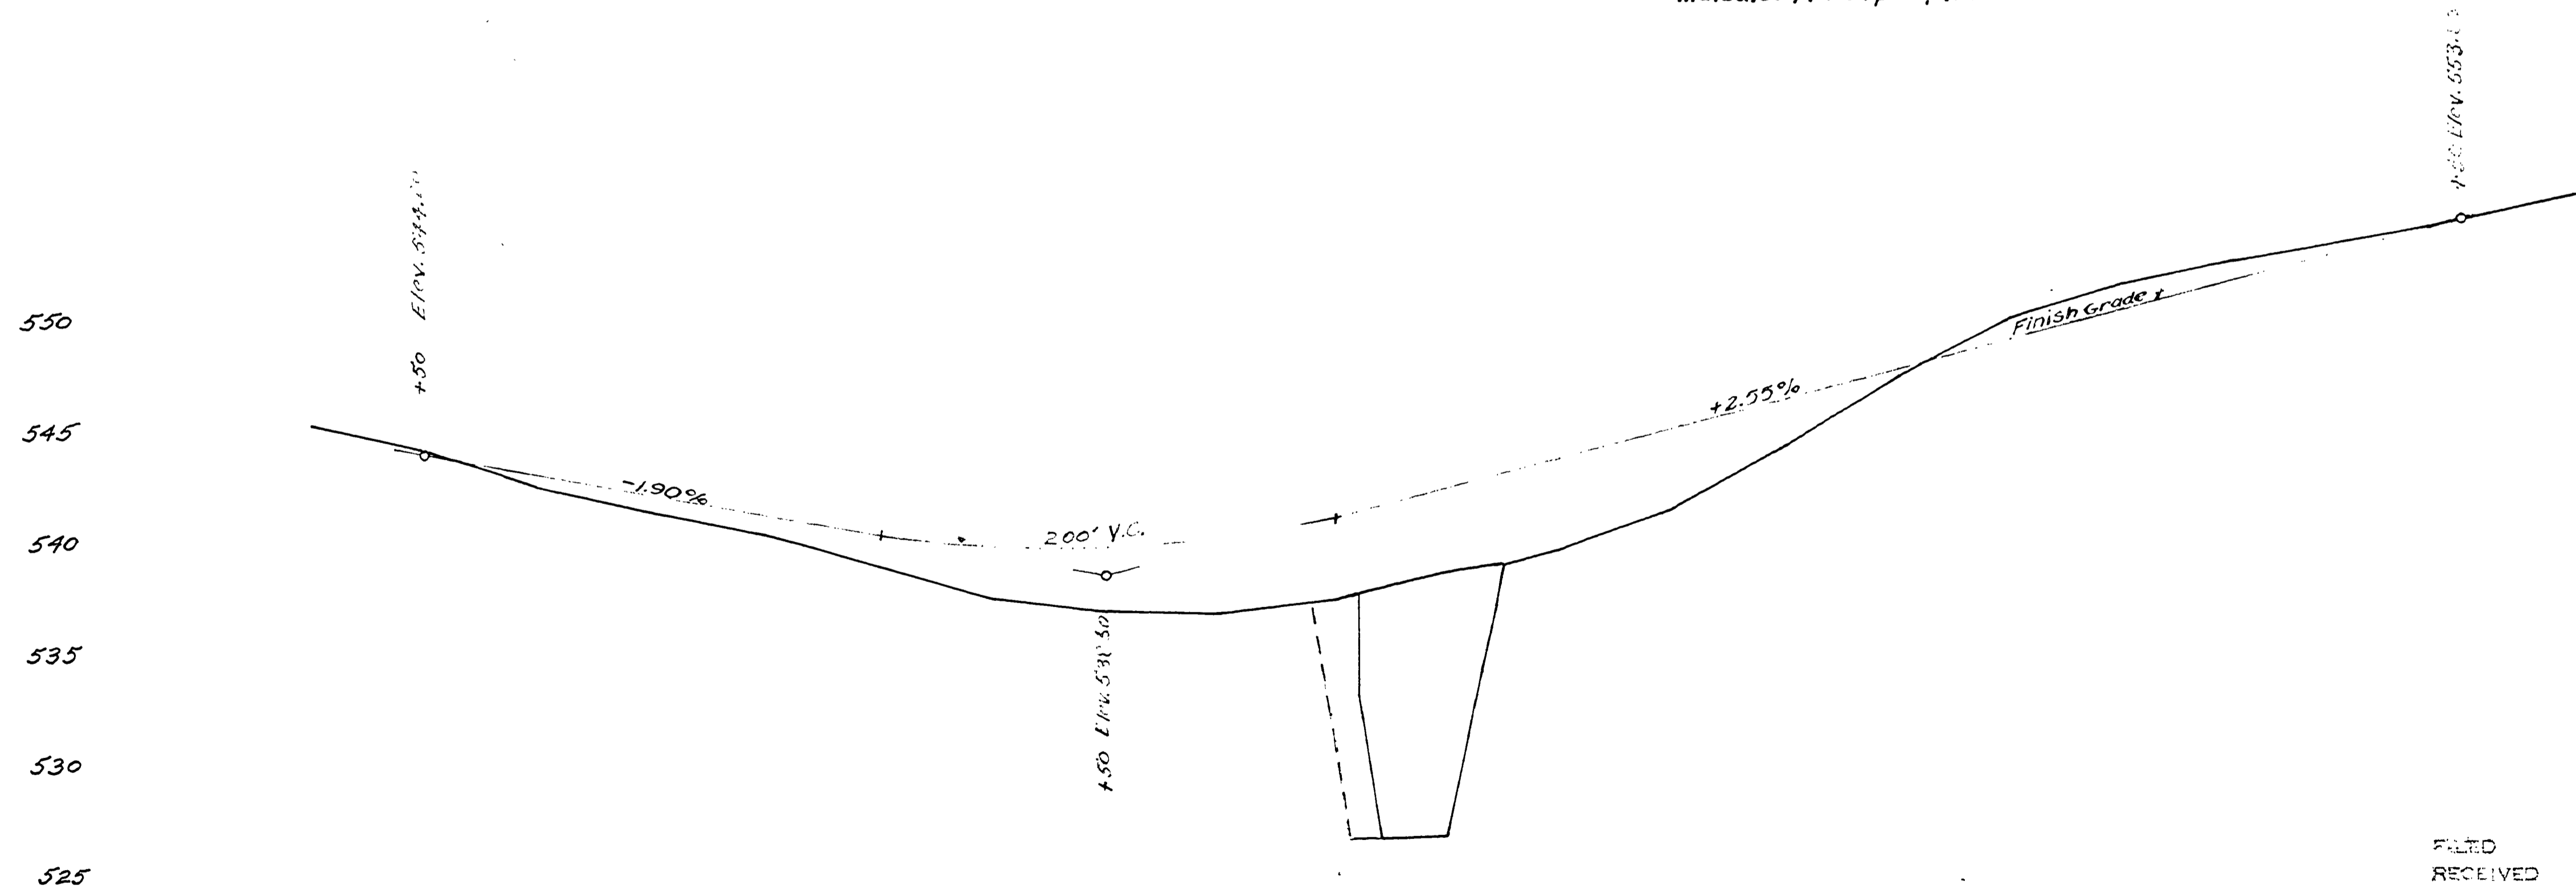

DOUGLAS COUNTY, OREGON
Driver Valley Rd. No. 22
Hall Creek No. 4 Bridge Site
Twp. 24 S. Rge. 4 W.
Sec. 20 Sheet 4 of 4
Scale: May 1960
Map 1"=50'
Profile Horz: 1"=50'
Vert: 1"=5'
A.H. May County Engineer

FILED
RECEIVED
FEB 15 1961
COUNTY SURVEYOR
DOUGLAS COUNTY, ORE.

06640683

225

230

235

M.P. 6.64-6.83

Co. Rd # 22 May 1960 #4
SR-4 257 (110)