
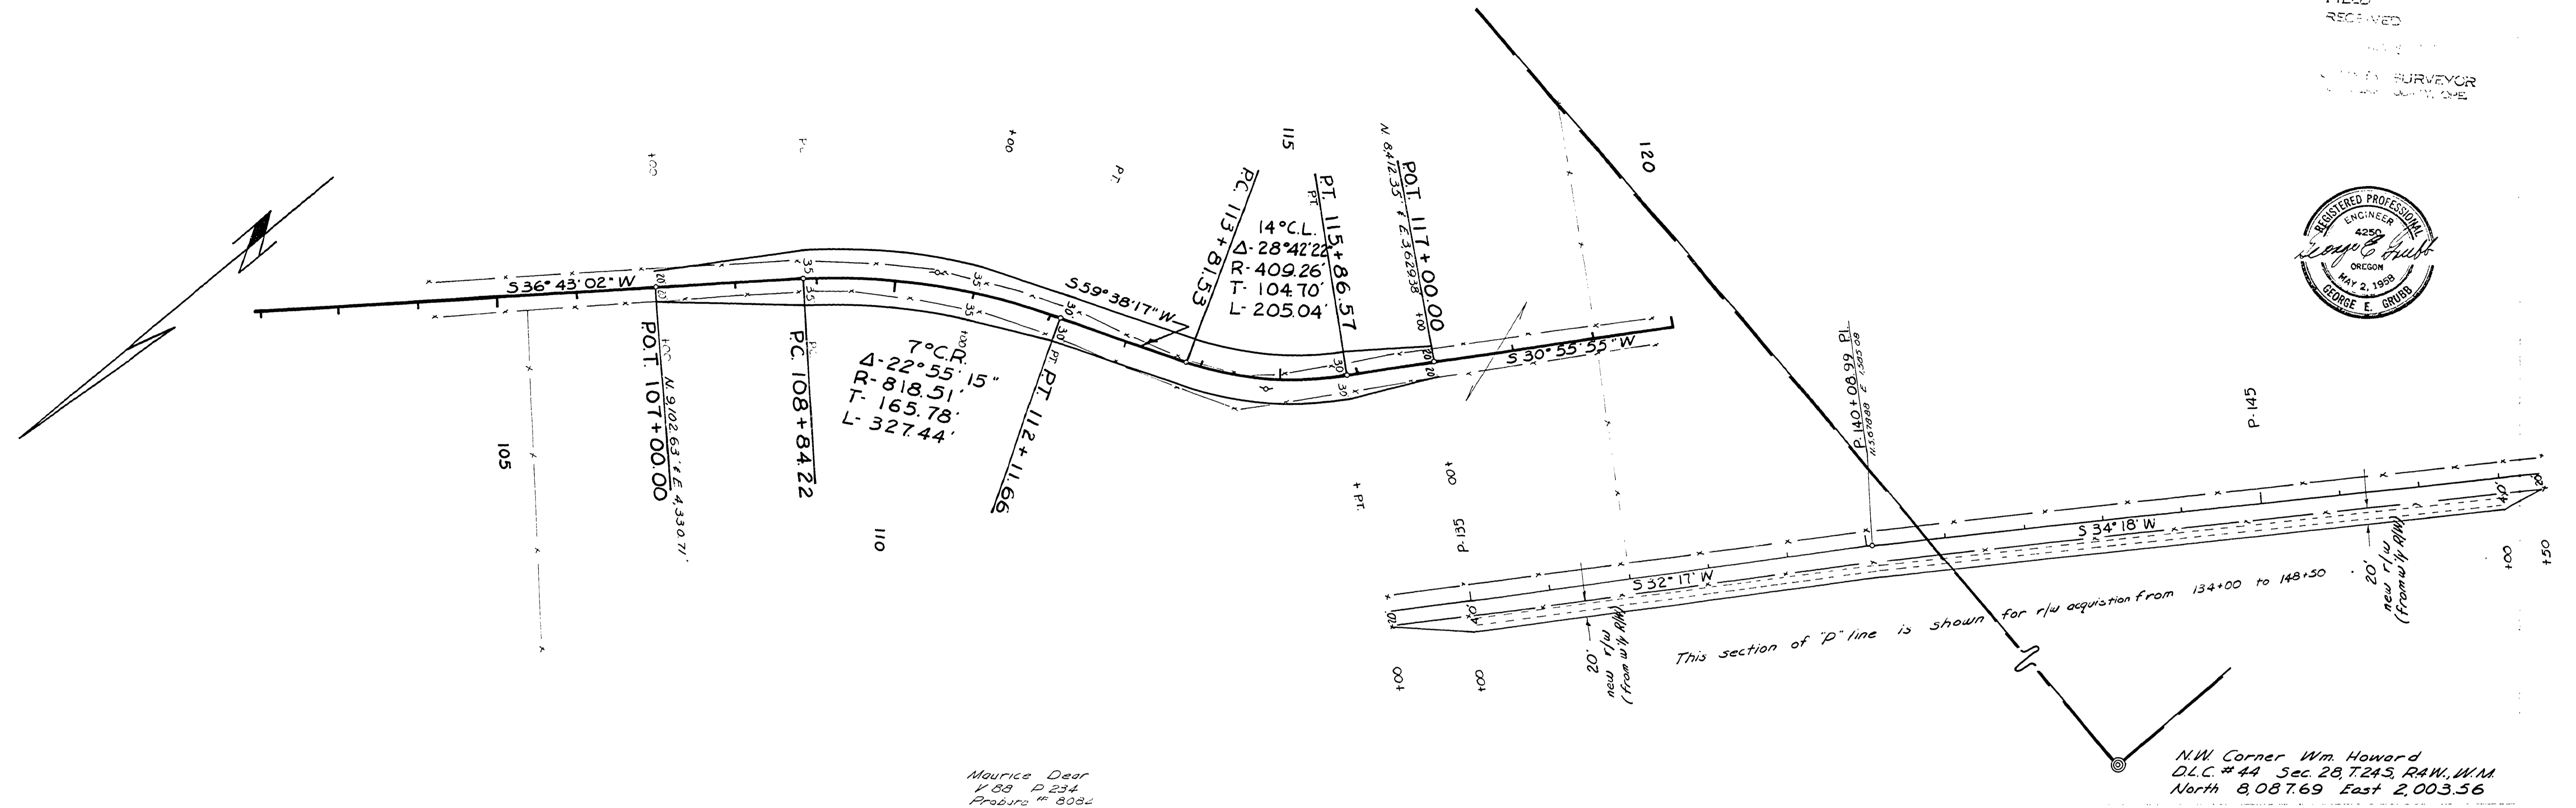


SEC. 27 & 28, T. 24 S., R. 4 W., W.M.

FILED
RECORDED
SURVEYOR
GEORGE E. GRUBB

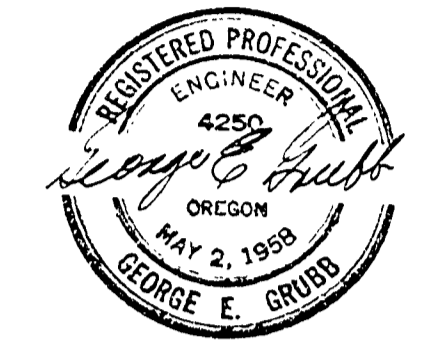

Maurice Dear
V 88 P 234
Probers # 8082

DOUGLAS COUNTY RD. DEPT.
DRIVER VALLEY ROAD #22
June 1969 Sheet 1 of 1
GEORGE E. GRUBB ENGINEER

09541032

M.P. 9.54-9.73, 10.05-10.32

T 24 - 4 Sec. 27, 28
JUNE 1969 SKT. 1 of 1
Co Rd. # 22 (115)

