


SEC. 1 T.25S. R. 6 W. & SEC. 36 T.24S. R. 6 W. W.M.

Clifford Bemis
Bk. 431 Pg. 100

Victor Calkins, Jr & Lorna Calkins
Bk. 277 Pg. 860 f

William Wayne Anderson & Diana Lea Anderson
Bk. 474 Pg. 466

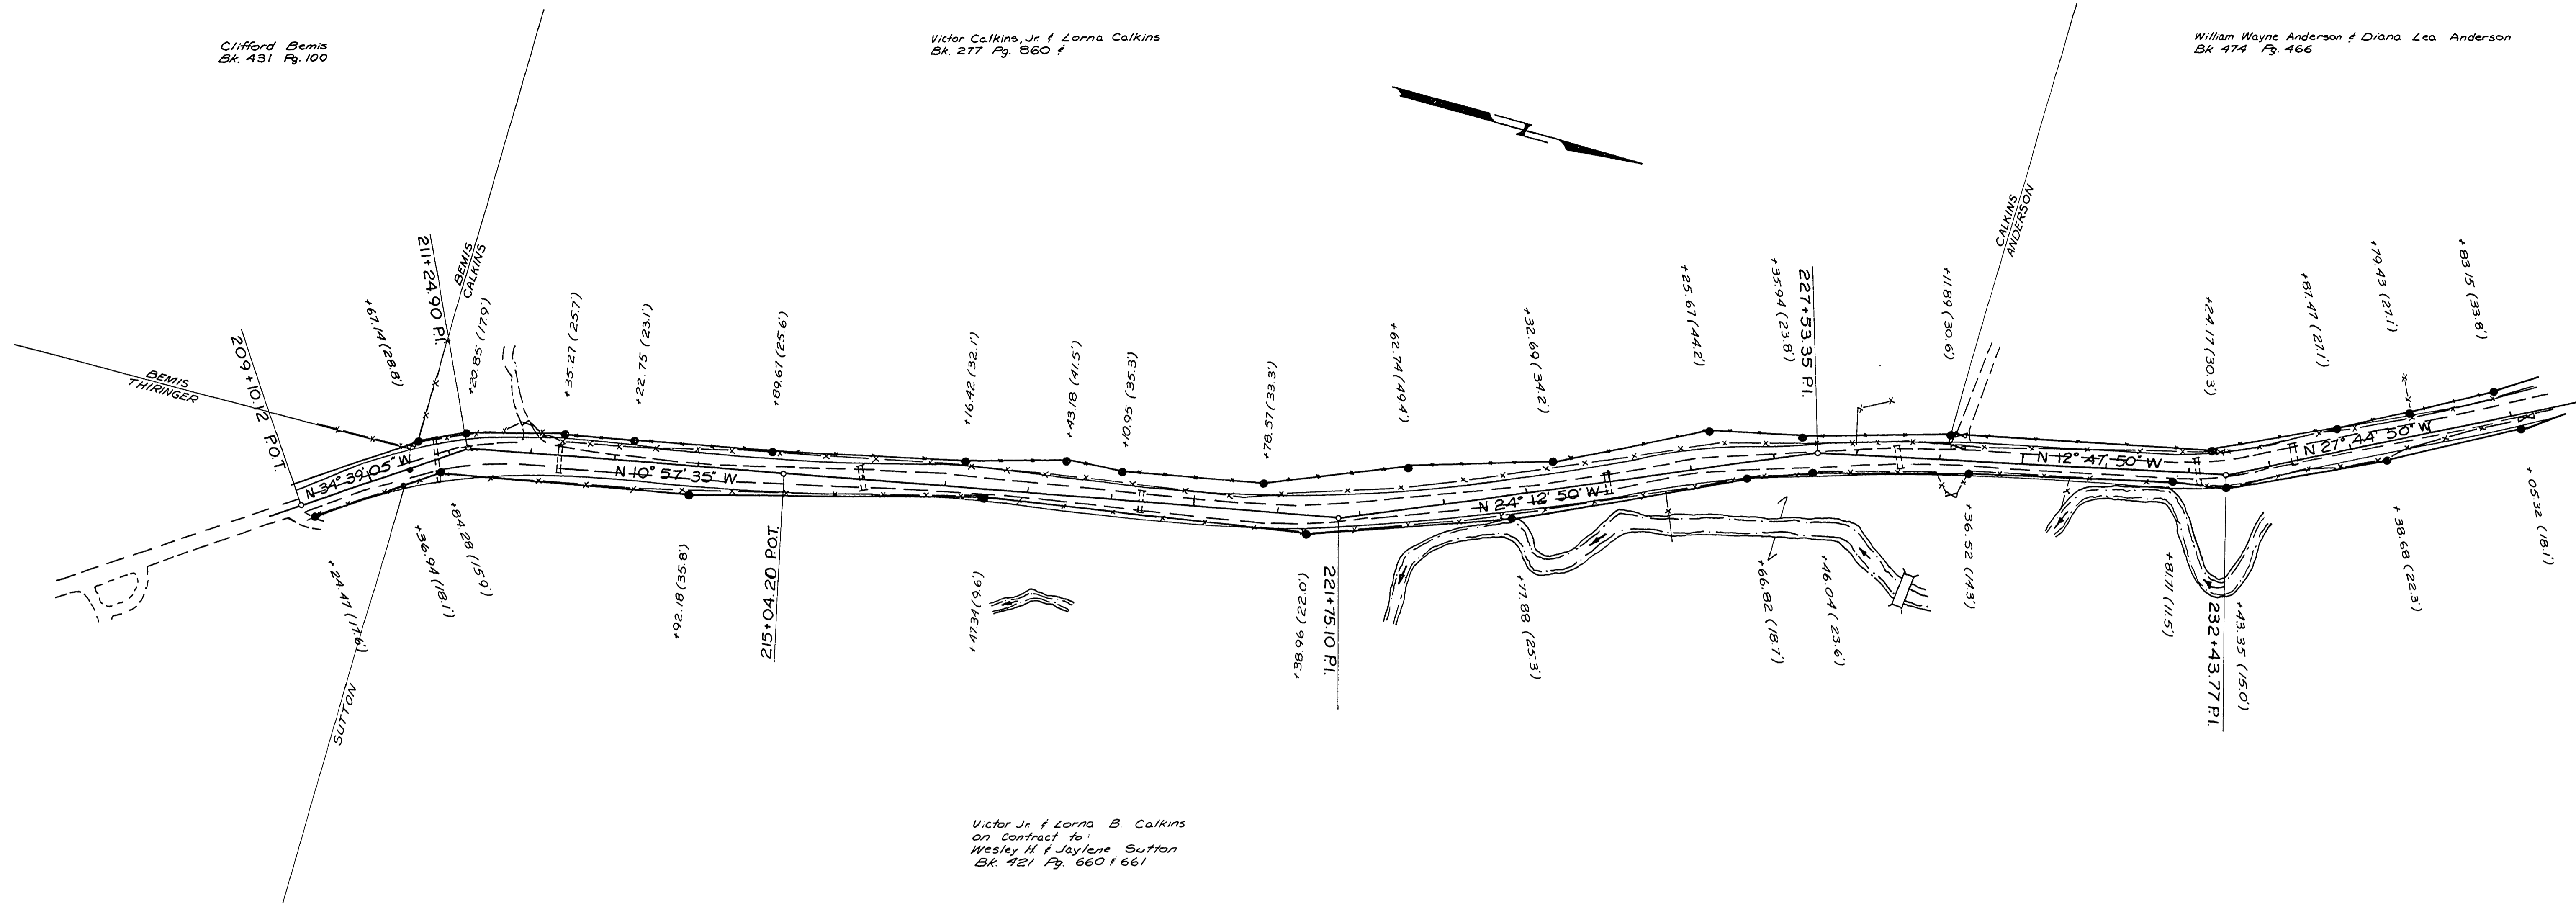

Victor Jr. & Lorna B. Calkins
on contract to:
Wesley H. & Jaylene Sutton
Bk. 421 Pg. 660 f 661

FILED
RECORDED

NOT REVISID
AS CONSTRUCTED

DOUGLAS COUNTY ROAD DEPT.
GREEN VALLEY ROAD NO. 23
1973 SHT. 3
GEORGE E. GRUBB, COUNTY ENGR.

03960428

R.P. 3.96-4.28

Co Rd #23 1973 Sht 3 of 6 (120)

