

Sarratt
 MAP OF
 HULL ROAD
 SEC. 4-5 T25S R5W W.M.
 DOUGLAS COUNTY OREGON


H. LEPPSTEIN CO. SURVEYOR
 R. L. STEARNS } VIEWERS
 A. L. AIKINS }

WIDTH 40 Feet
 LENGTH 2326.2'

COUNTY COURT DOCKET No. 219
 SURVEYORS FILE 3-9

DEC. 1925
 SCALE 1"=100'

NOTE: --- Line is Realignment By Deed
 Sept. 1954 For More Detail
 See New Federal Aid Sheet

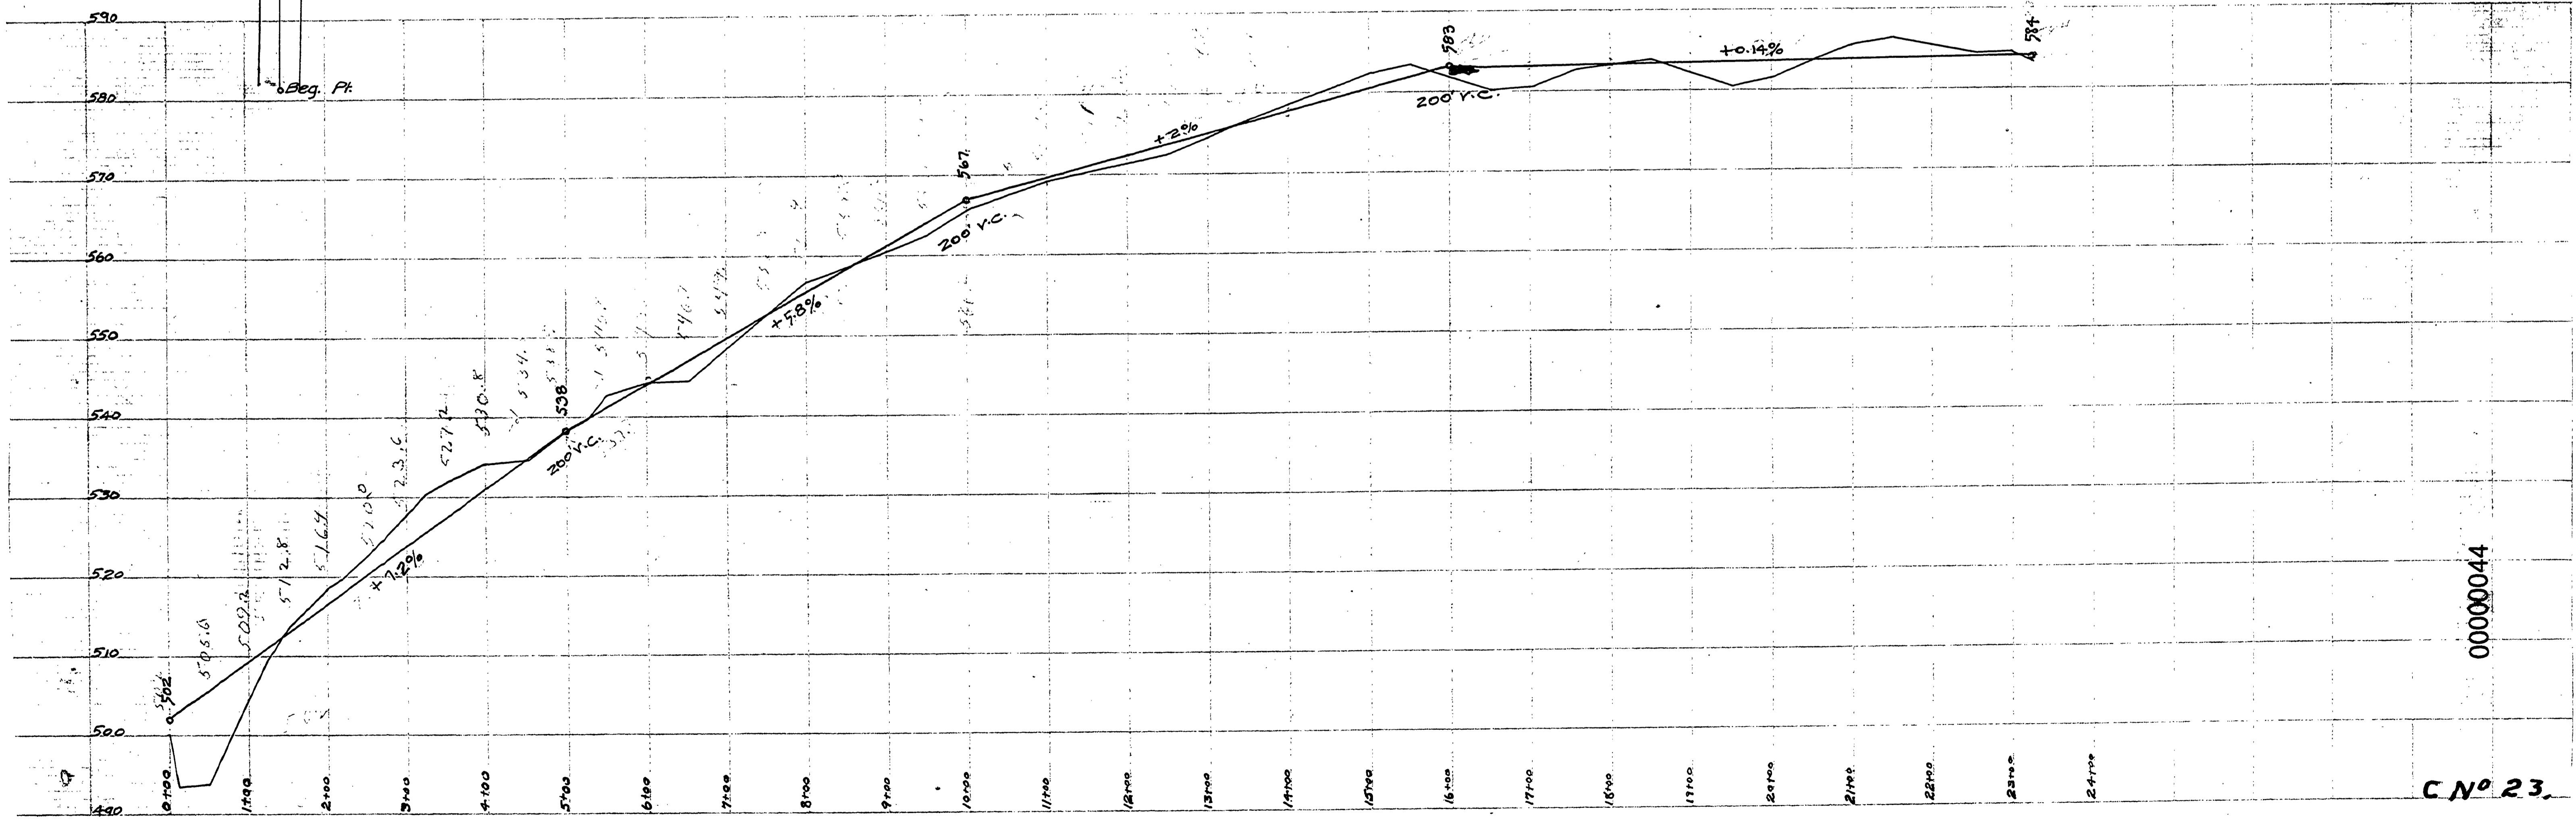

00000044

CN° 23.