
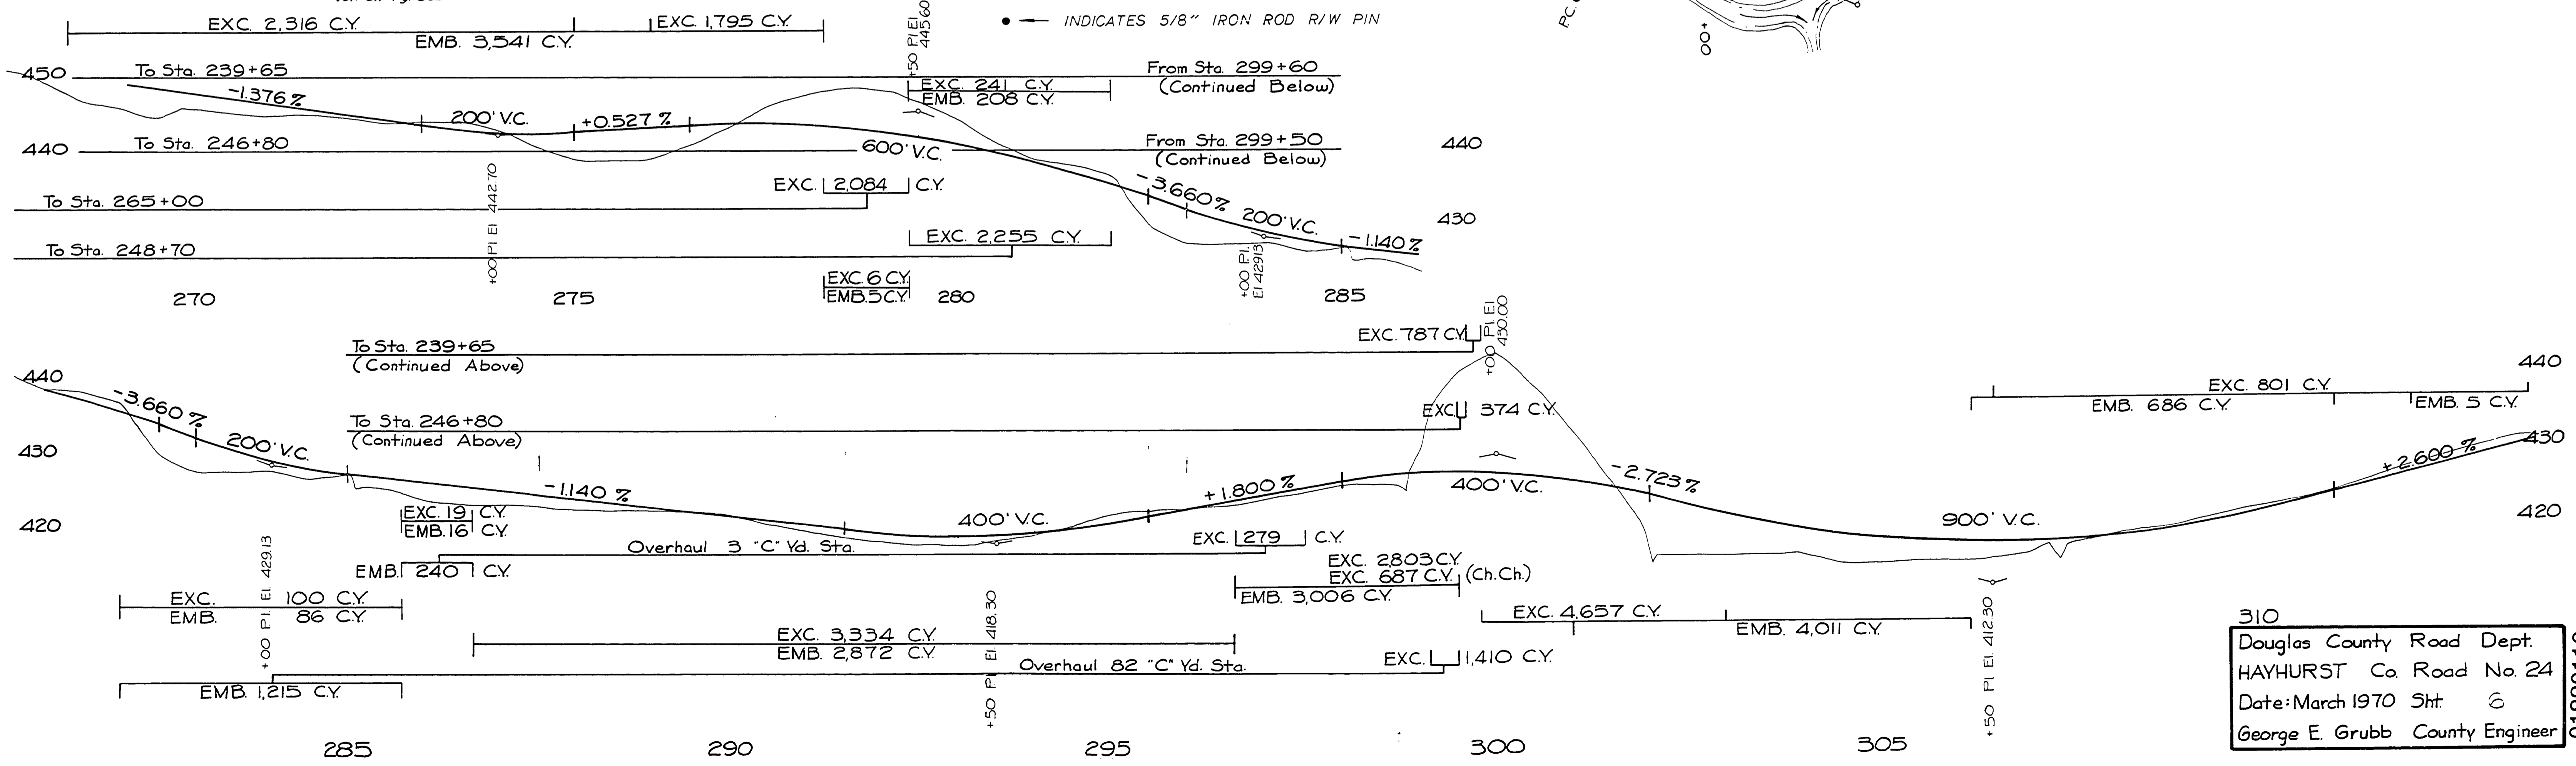


Sec. 4 & 9, T. 23 S., R. 5 W., W.M.

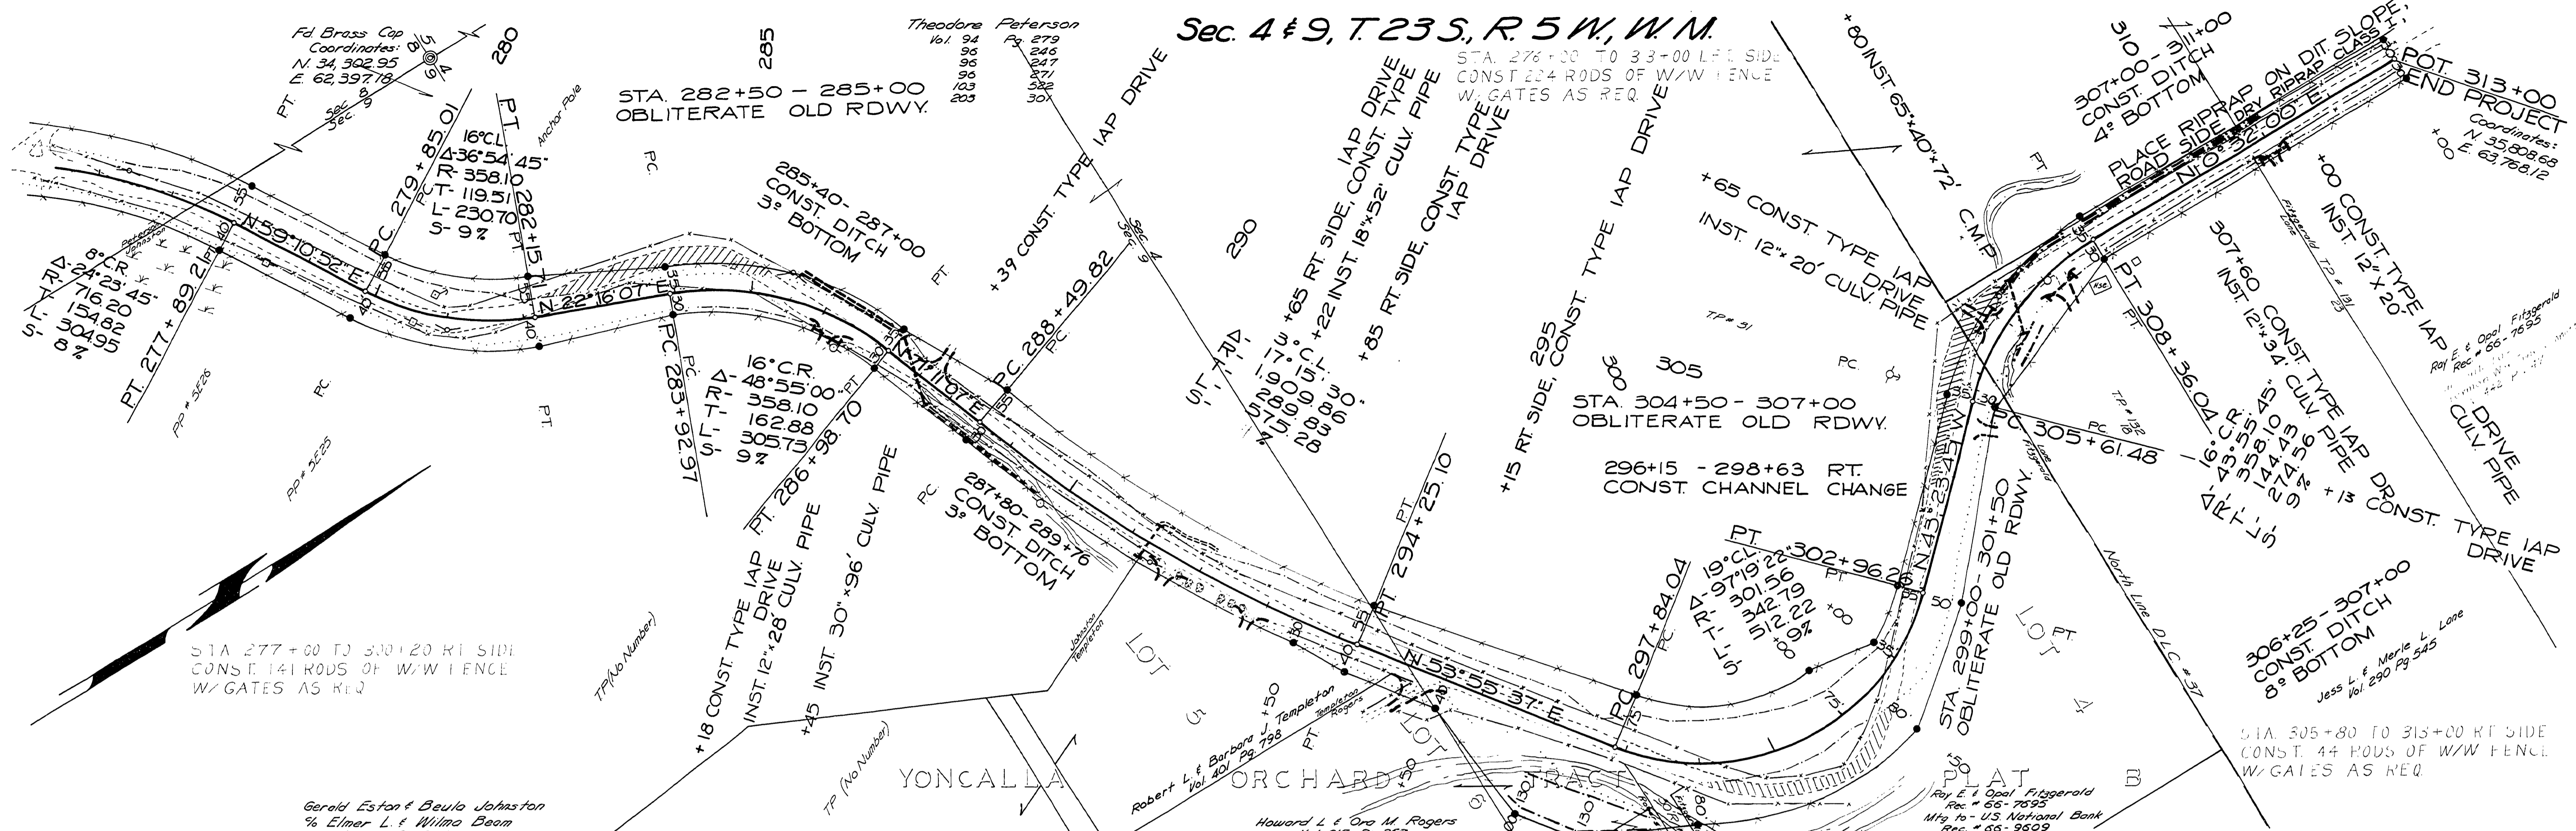

310  
 Douglas County Road Dept.  
 HAYHURST Co. Road No. 24  
 Date: March 1970 SHt. Ⓞ  
 George E. Grubb County Engineer

01880116

Co. Rd # 24  
 MAR. 1970  
 SH. 6

M.P. 1.28 - 1.16

