
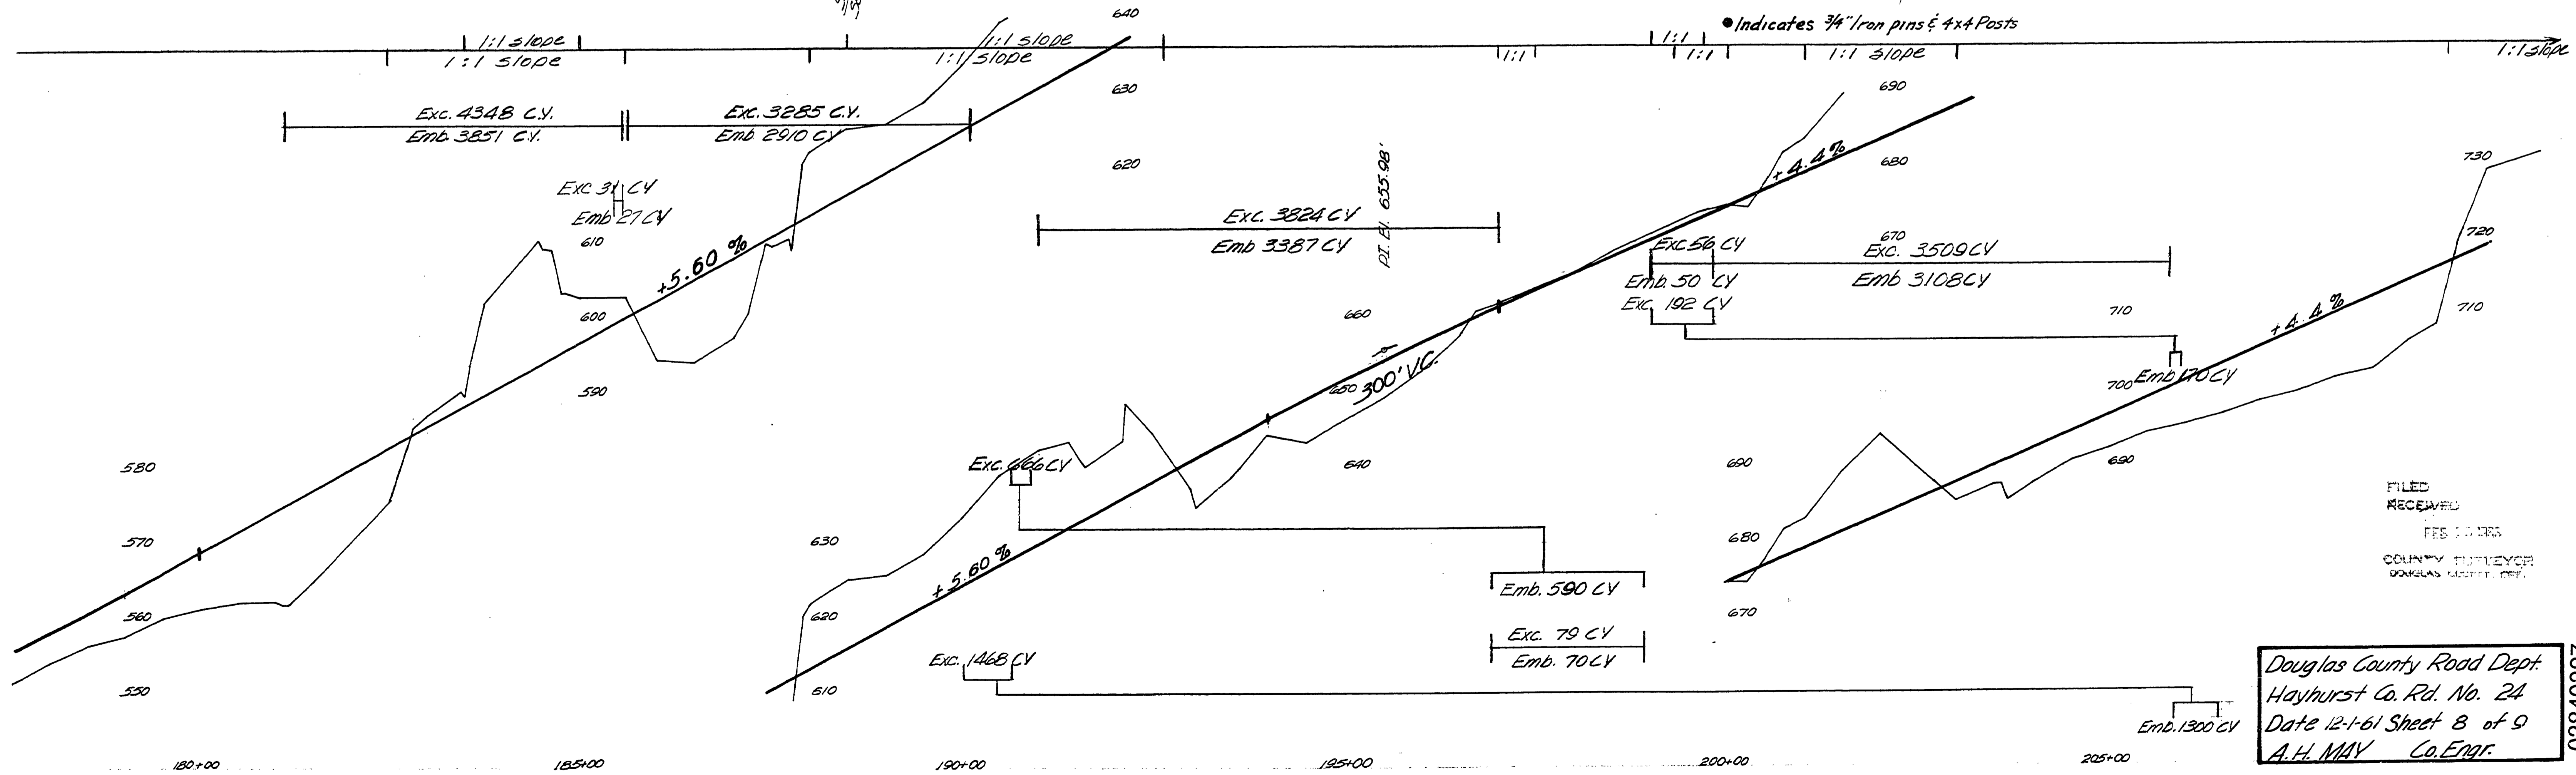


T. 23 S. R. 5 W. W.M.

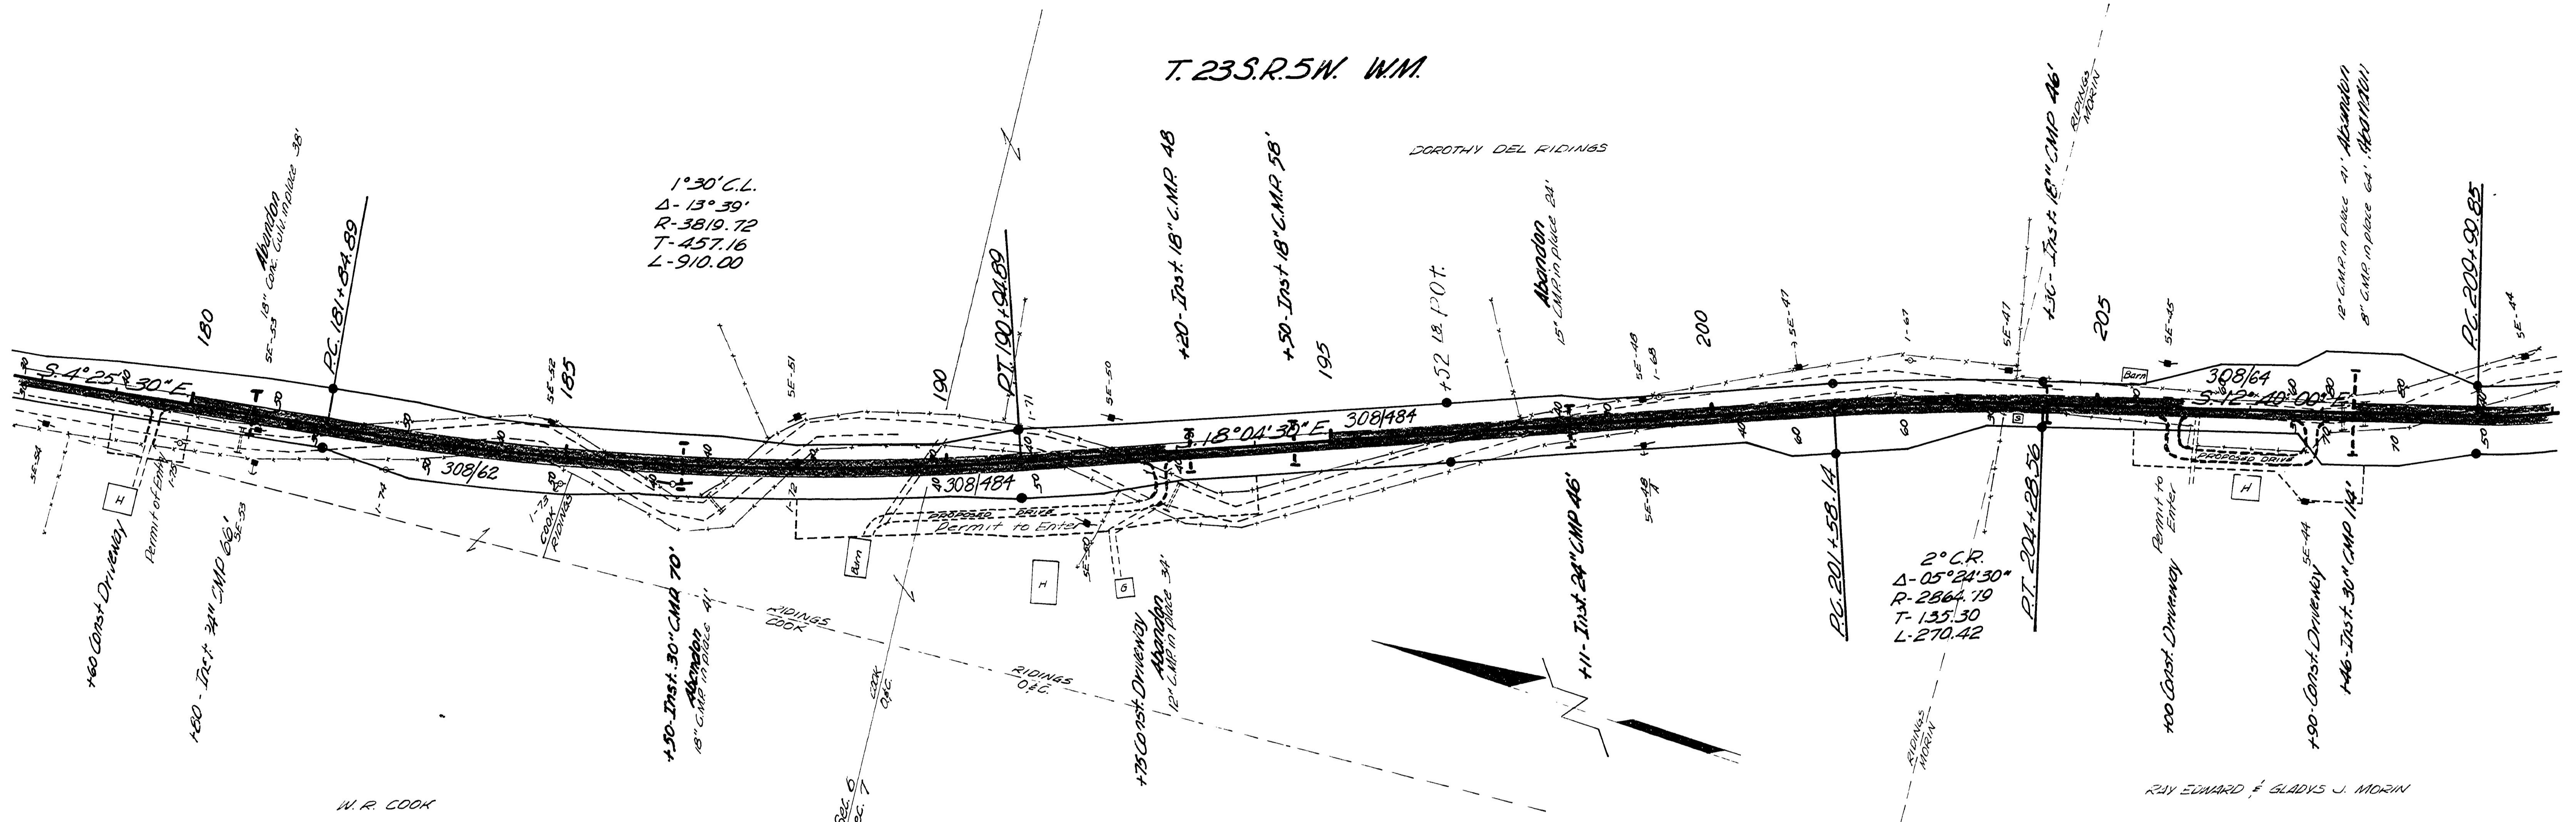

FILED
RECEIVED
FEB 10 1961
COUNTY SURVEYOR
DOUGLAS COUNTY, ILL.

Douglas County Road Dept.
Hayhurst Co. Rd. No. 24
Date 12-1-61 Sheet 8 of 9
A.H. MAY Co. Engr.

03840327

M.P. 3.84-3.27

Co. Rd. #24 12-1-61
Sht. 8 of 9 135