
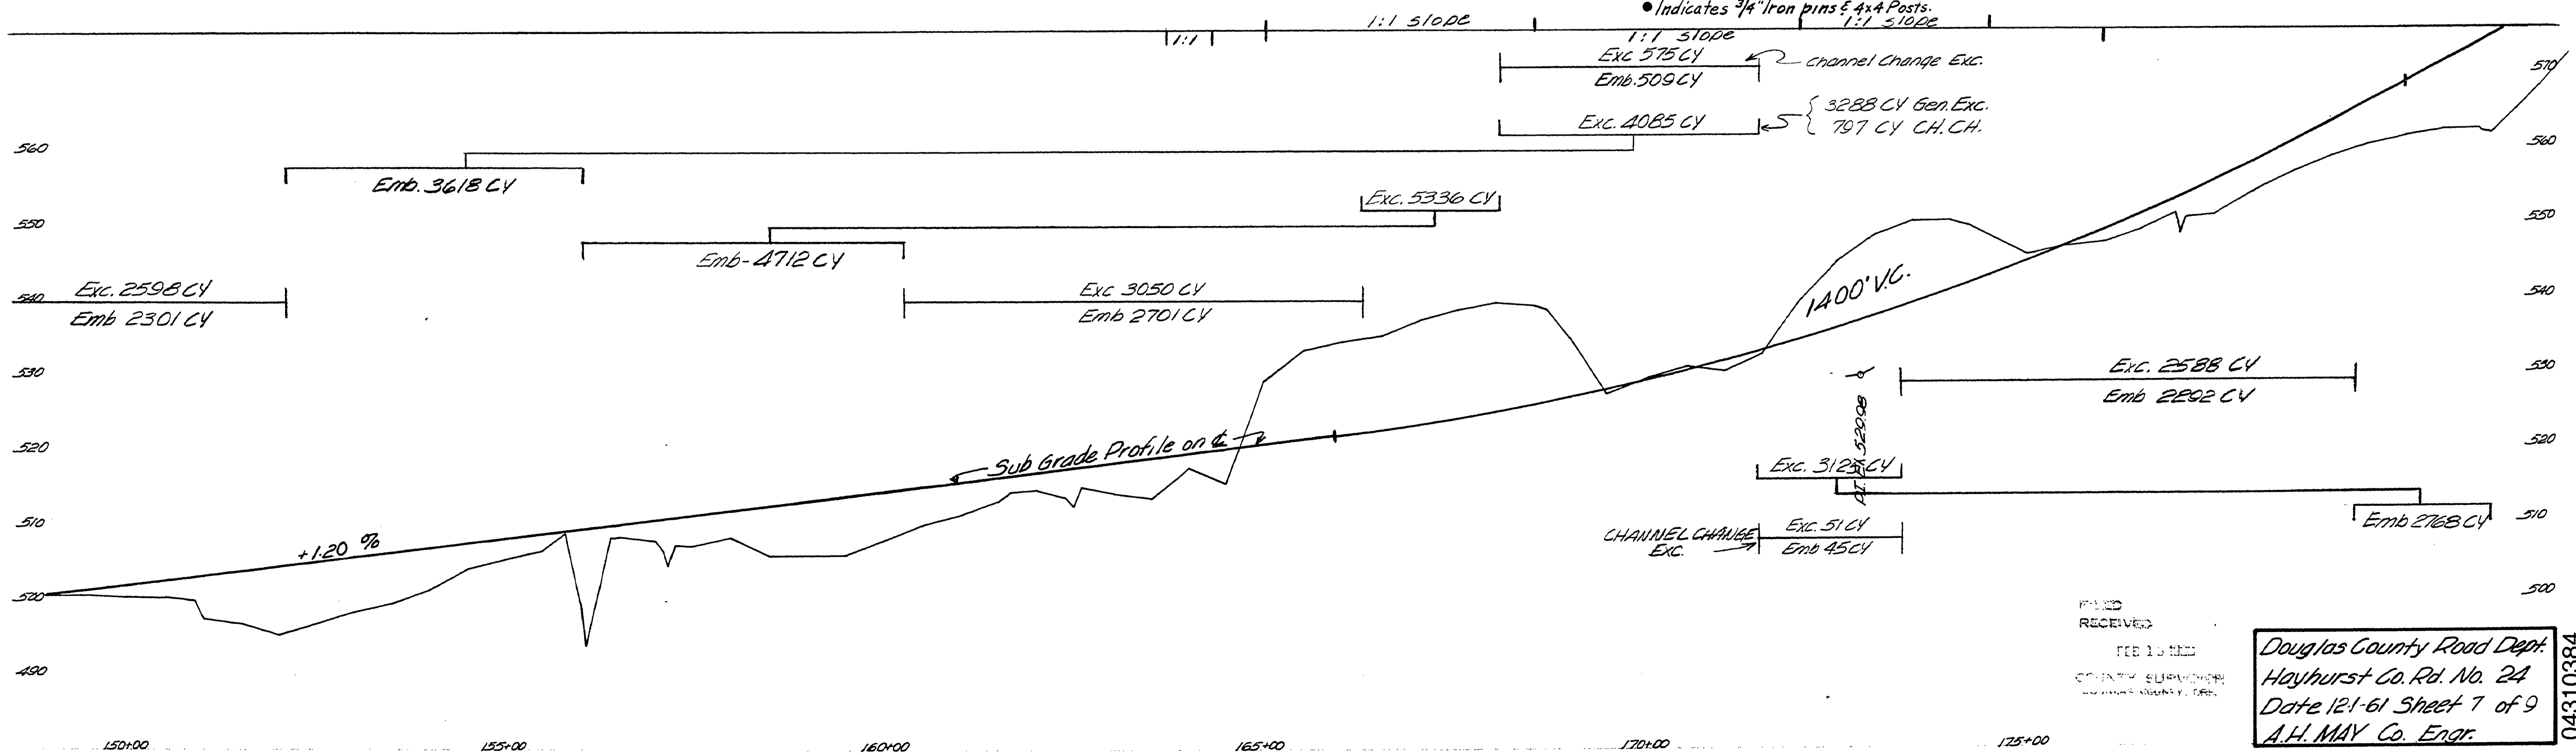


T.23S.R.5W. W.M.

YONCALLA LUMBER CO.

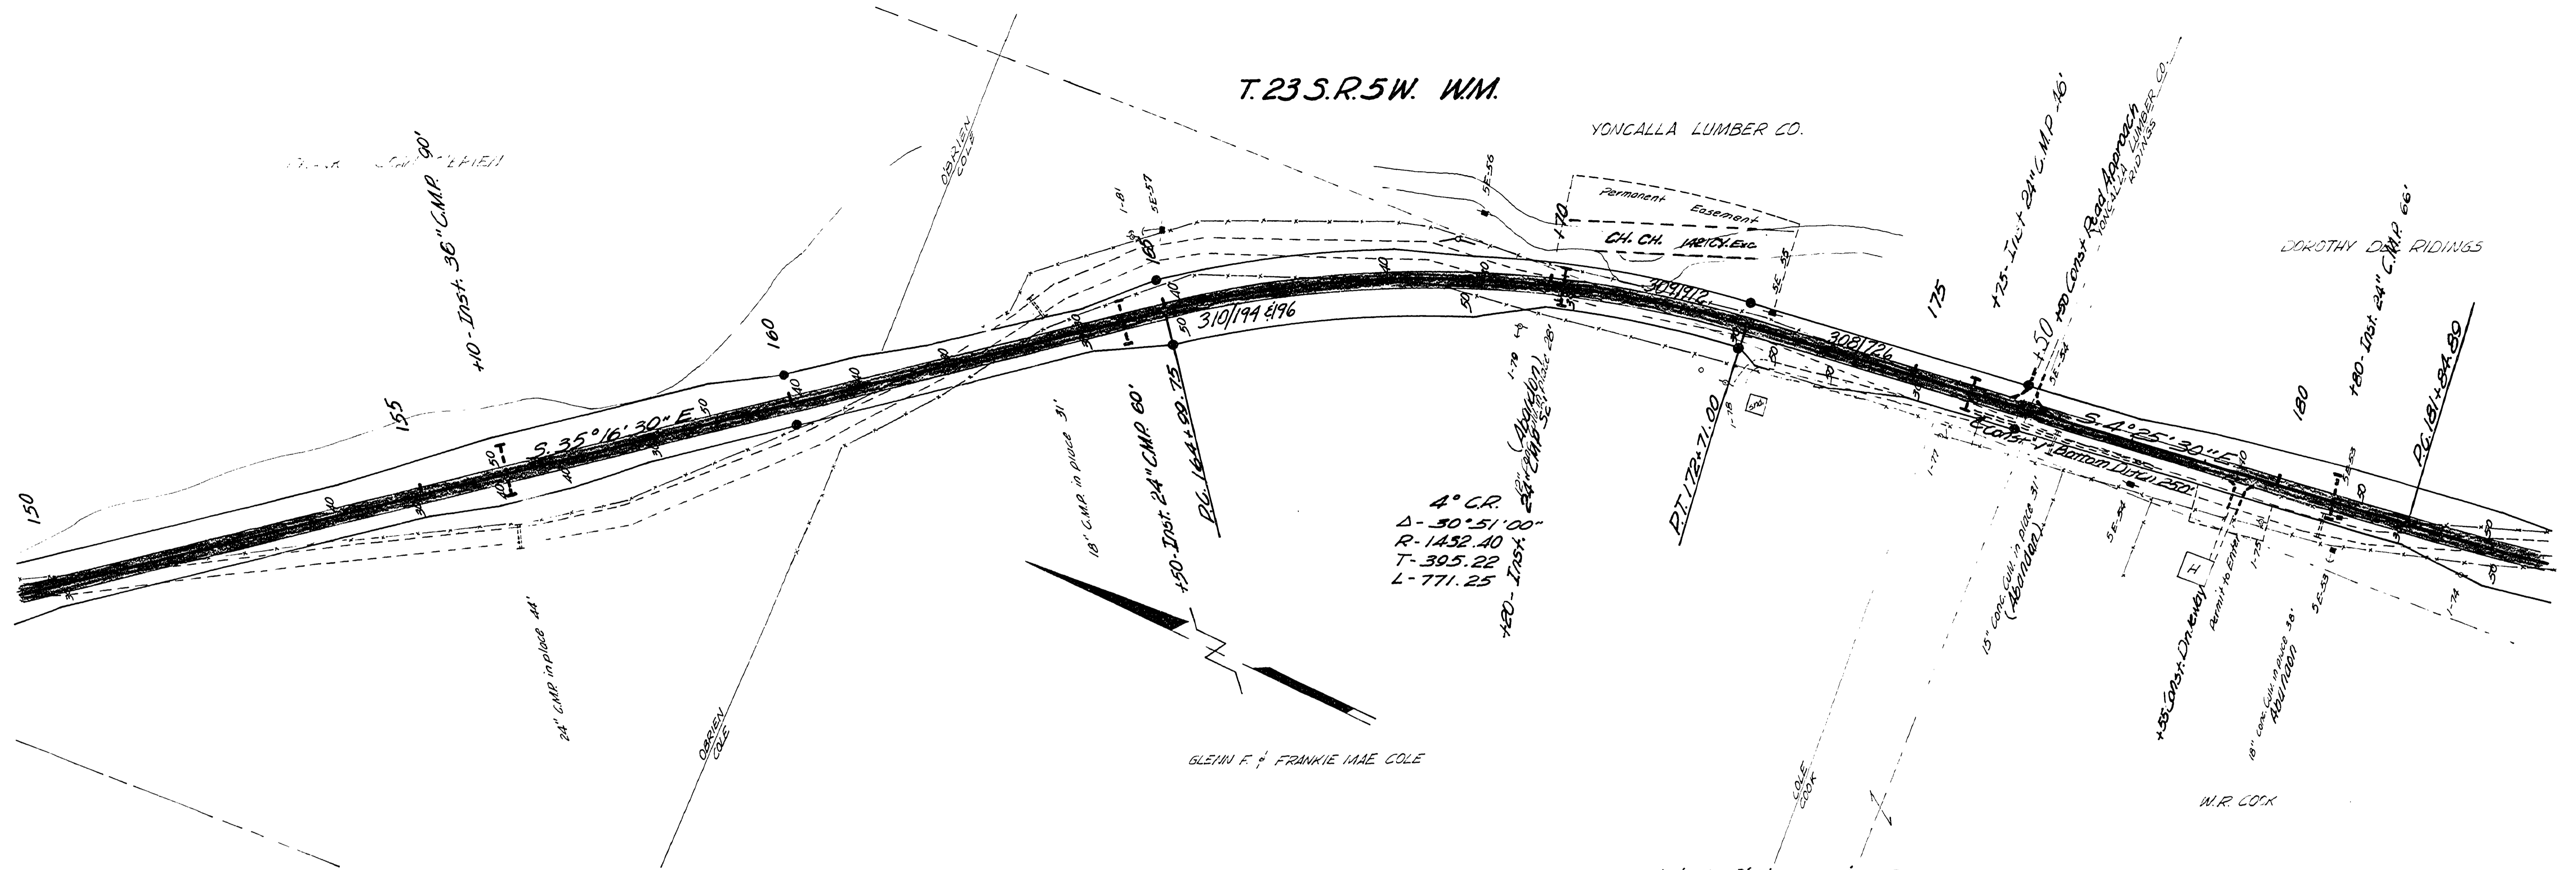

FILED
RECEIVED
FEB 15 1961
COUNTY SUPERVISOR
DOUGLAS COUNTY, ORE.

Douglas County Road Dept.
Hayhurst Co. Rd. No. 24
Date 12-1-61 Sheet 7 of 9
A.H. MAY Co. Engr.

04310384

M.P. 4.31-3.84

G. Rd #24 12-1-61
site 7 of 9 134