
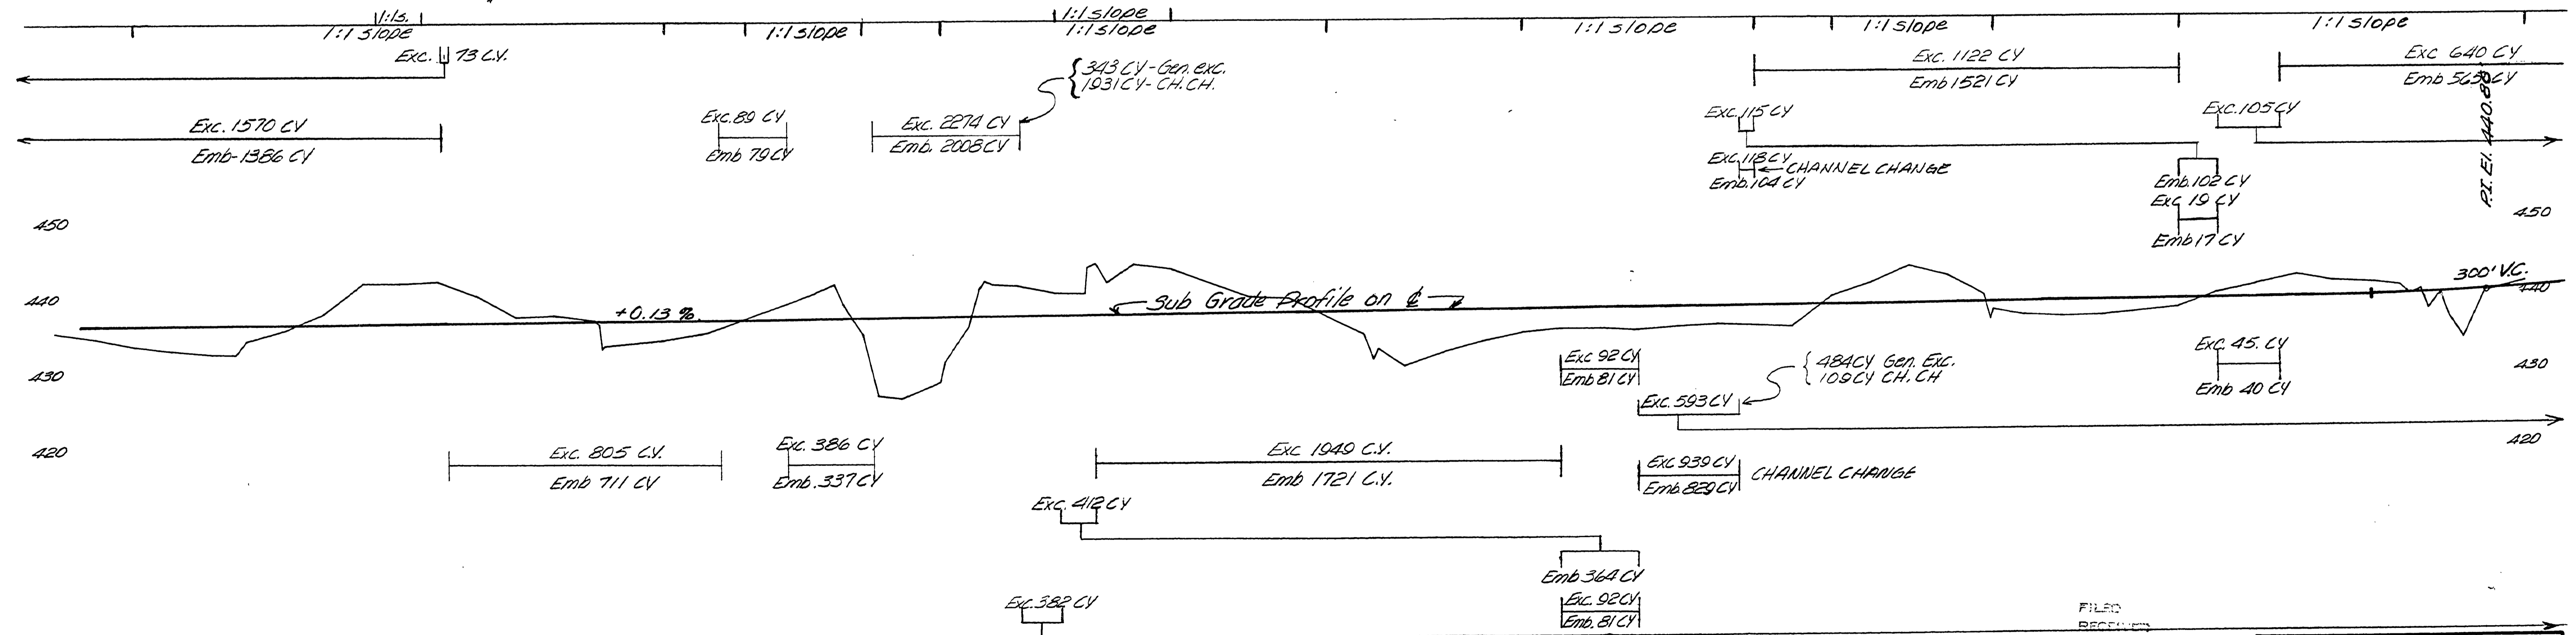


T. 22 S. R. 6 W. W.M.

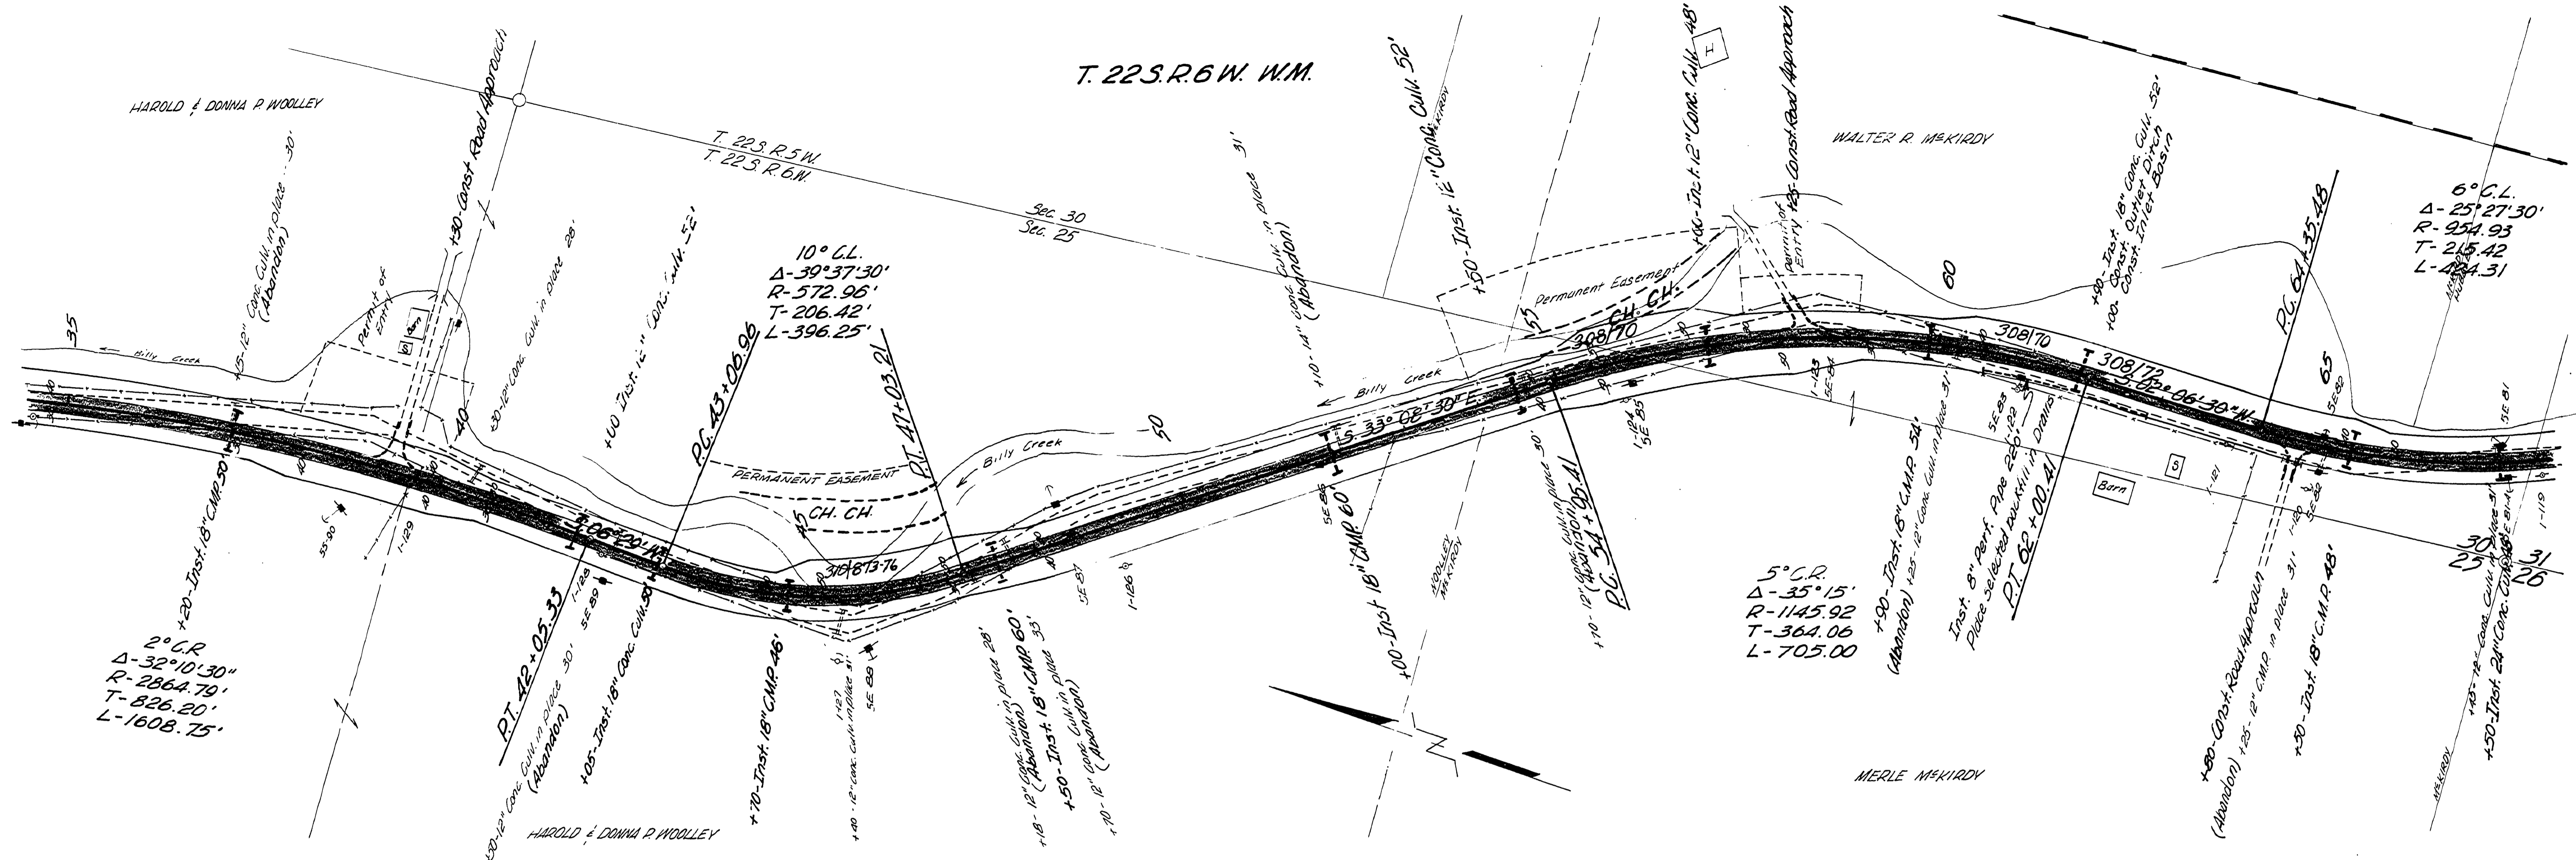

FILED  
 RECEIVED  
 FEB 11 1963  
 COUNTY ENGINEER  
 DOUGLAS COUNTY, ILL.

Douglas County Road Dept.  
 Hayhurst Co. Rd. No. 24  
 Date 12-1-61 Sheet 3 of 9  
 A.H. MAY Co. Engr.

065910598

C. Rd. # 24  
 12-1-61  
 SHE. 3 of 9  
 130

M.P. 6.59 - 5.98