
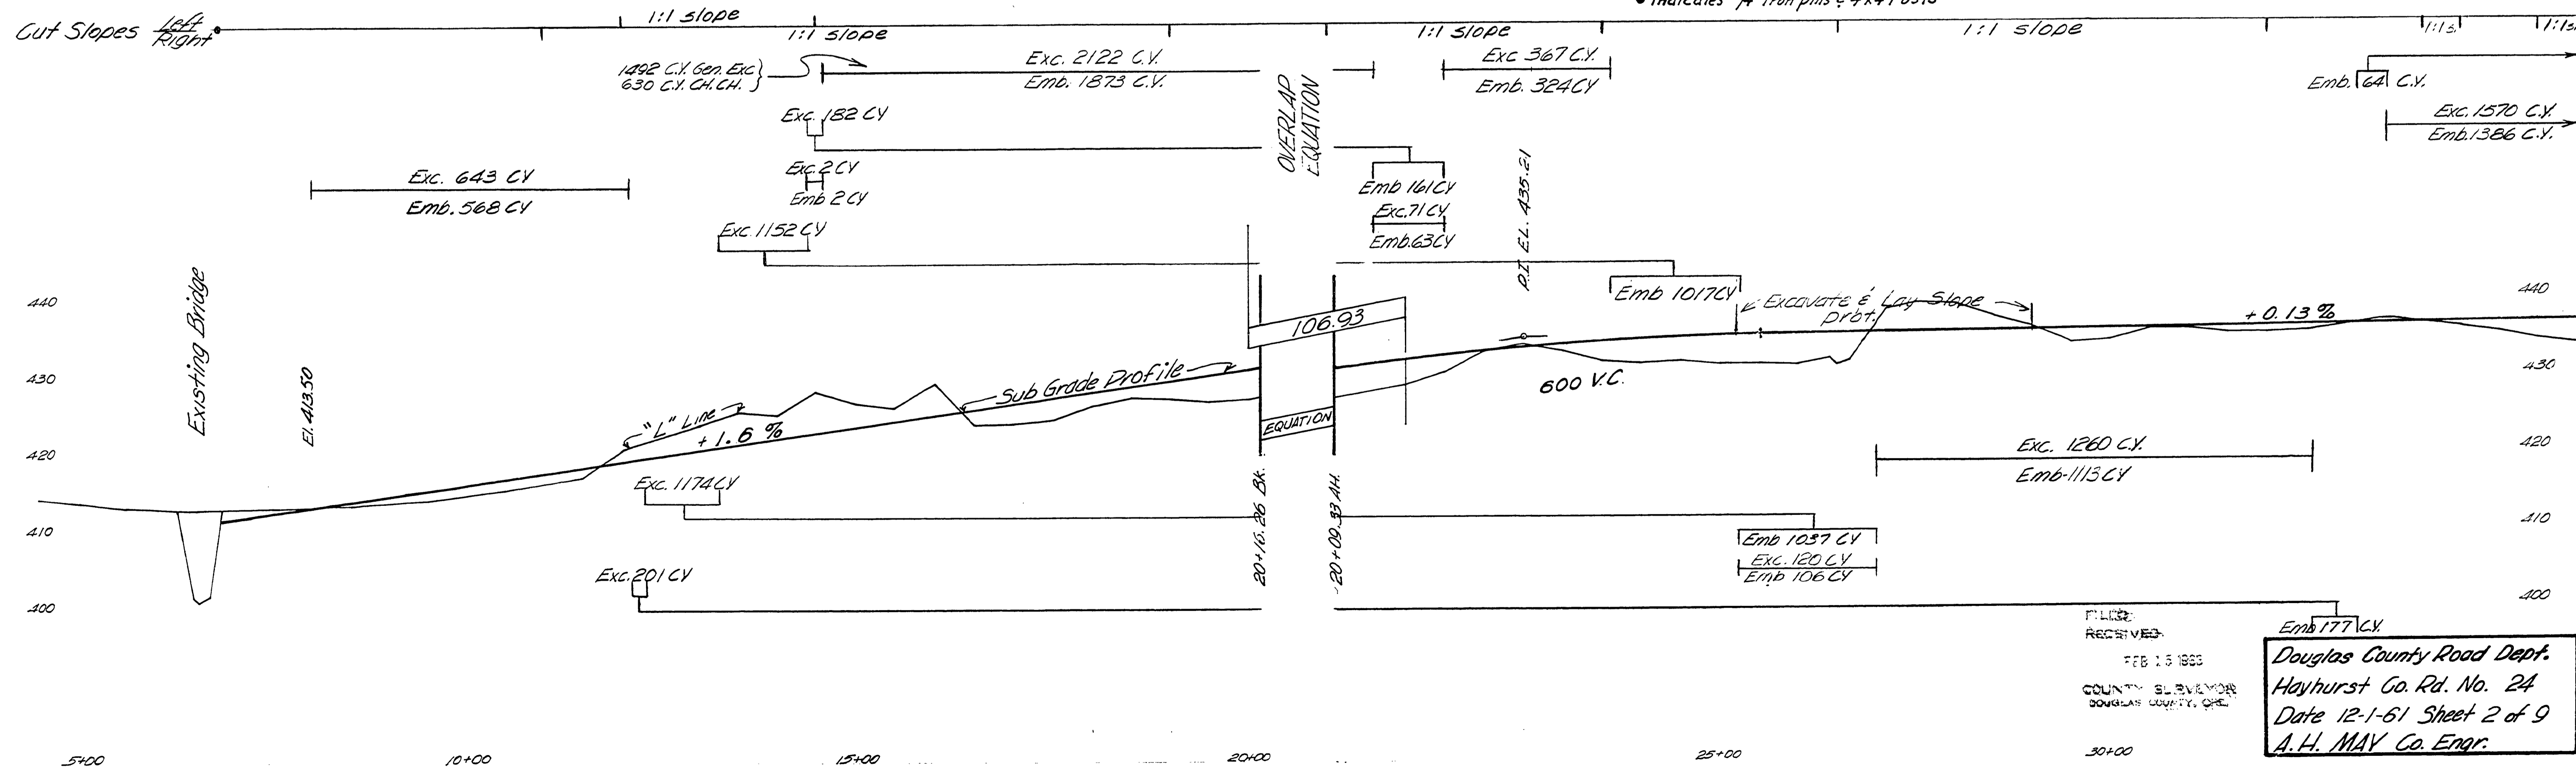


T. 22 S. R. 6 W. W.M.

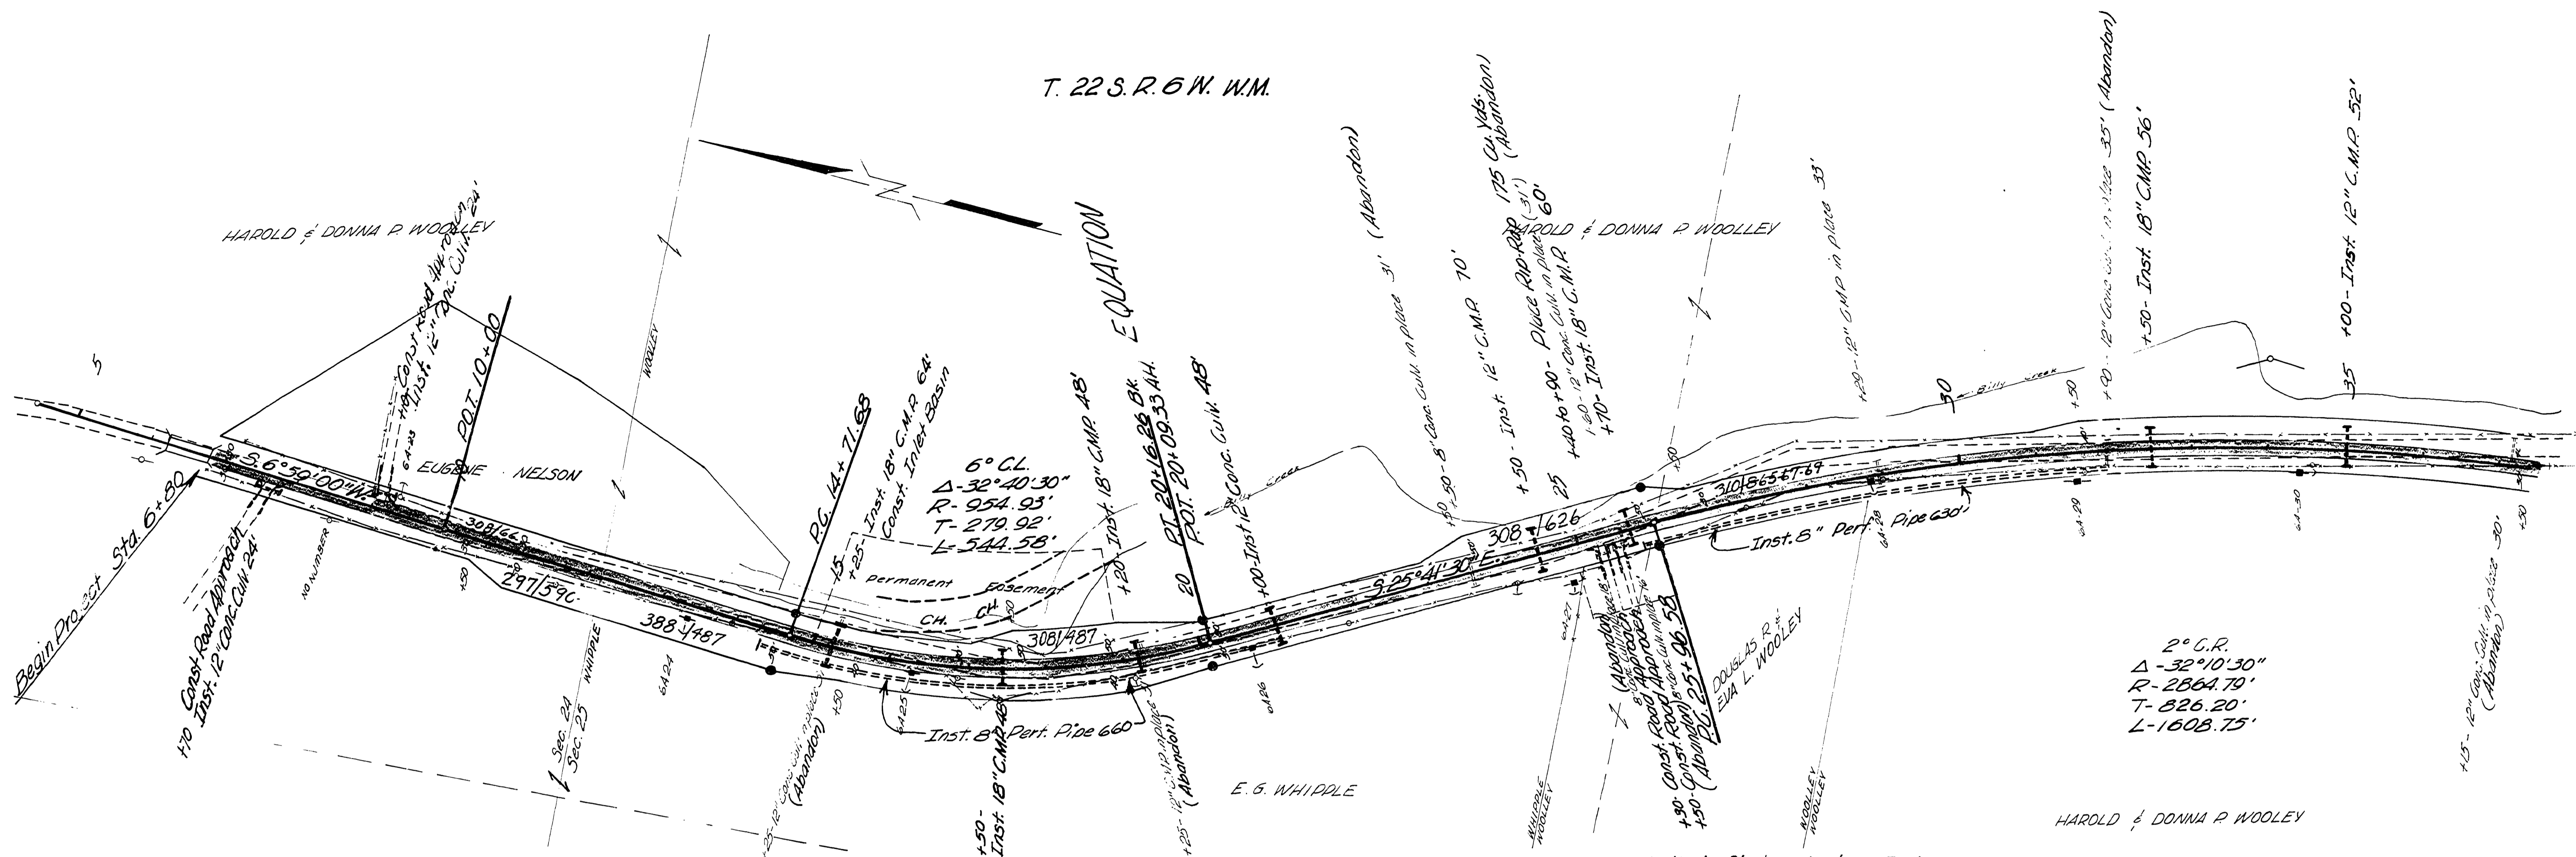

FILED  
RECEIVED  
FEB 15 1961  
COUNTY SHERIFF  
DOUGLAS COUNTY, OK

Emb 177 CY  
Douglas County Road Dept.  
Hayhurst Co. Rd. No. 24  
Date 12-1-61 Sheet 2 of 9  
A. H. MAY Co. Engr.

M.P. 7.12 - 6.59

C. Rd. # 24  
12-1-61  
Sht. 2 of 9

07120659

(129)