


ANLAUF-SCOTTS VALLEY
ROAD NO. 25
SEC. 5-8-17-18, T22 S., R. 4 W.
F.C. FREER, ROADMASTER.
JUNE 1937
SHEET 2

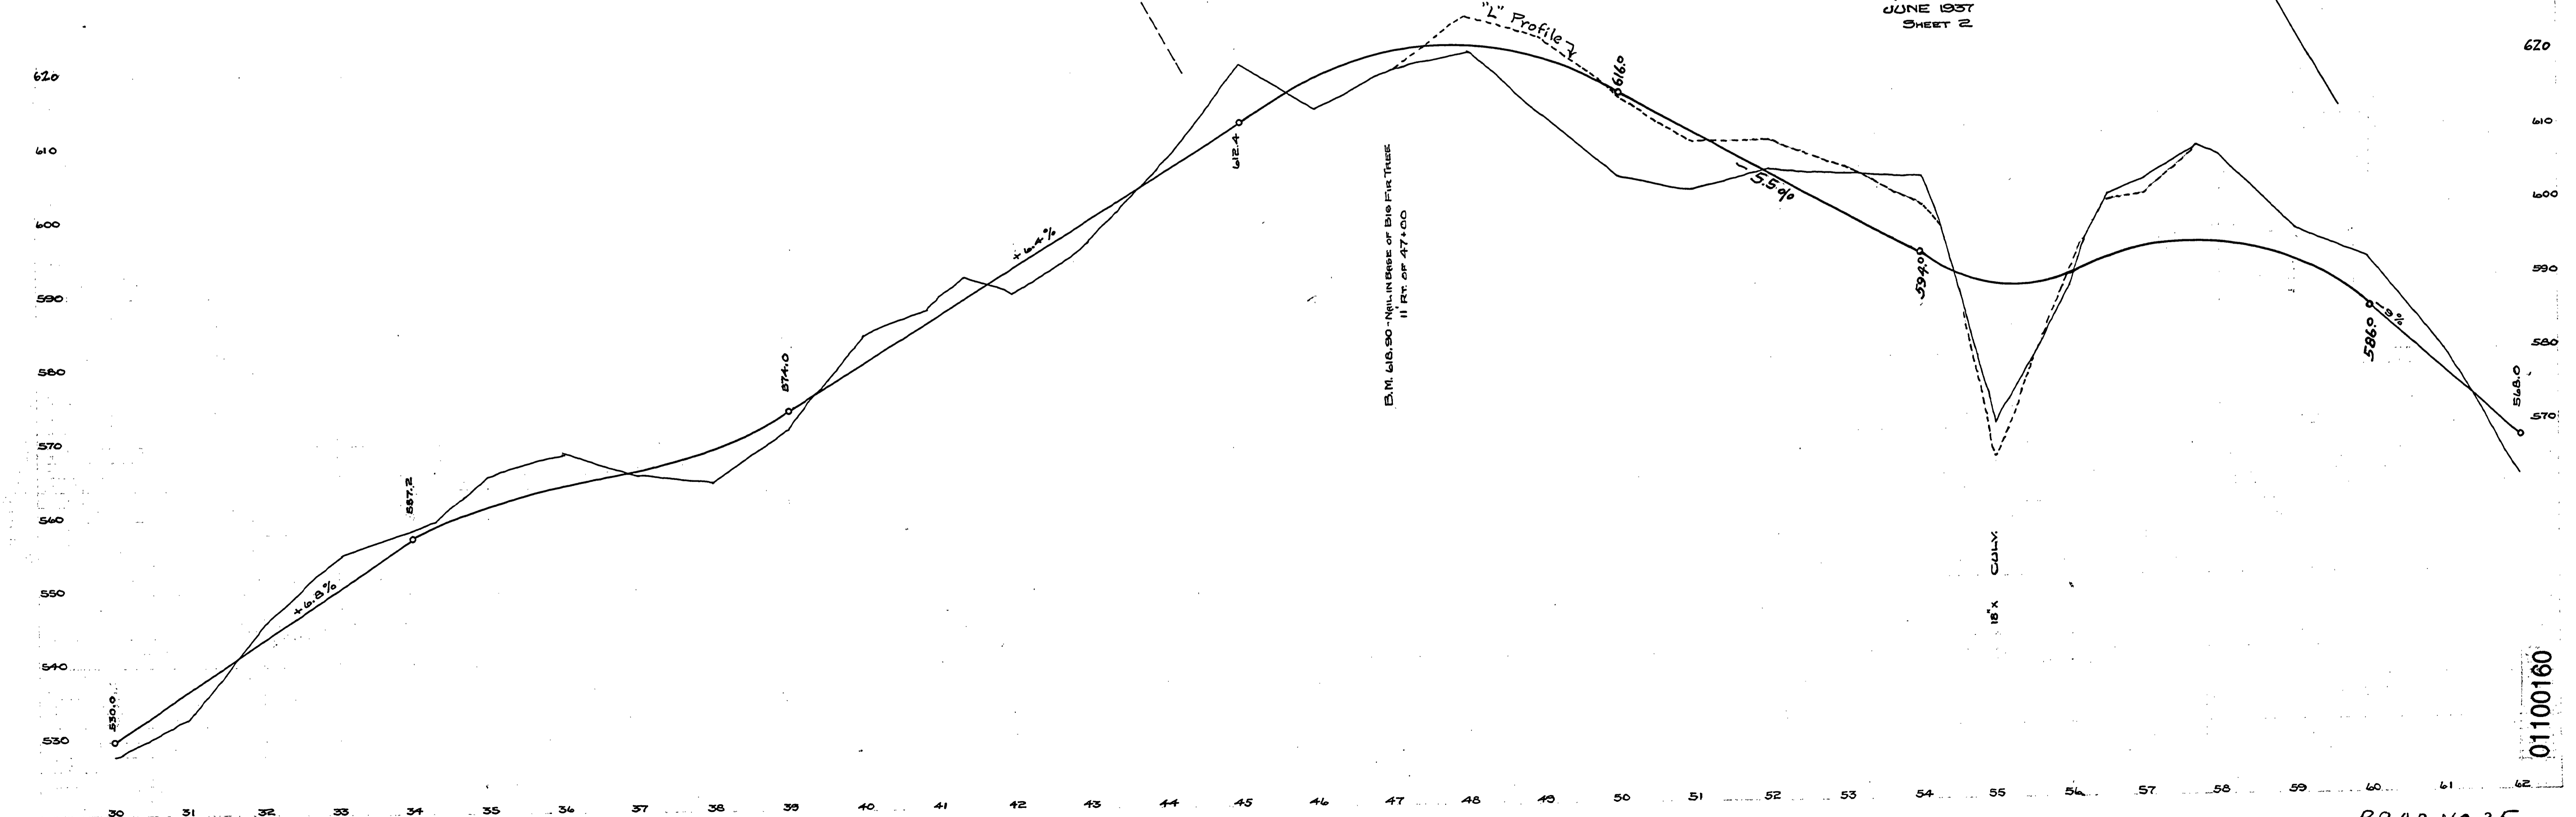

01100160

ROAD NO. 25

M.P. 1.1 - 1.6

T22-4 SEC. 5, 8, 17, 18 JUNE 1937