


ANLAUF-SCOTTS VALLEY
 ROAD NO. 25
 SEC. 5-8-17-18 T. 22 S. R. 4 W
 F.C. FREER, ROADMASTER
 JUNE 1937
 SHEET 3

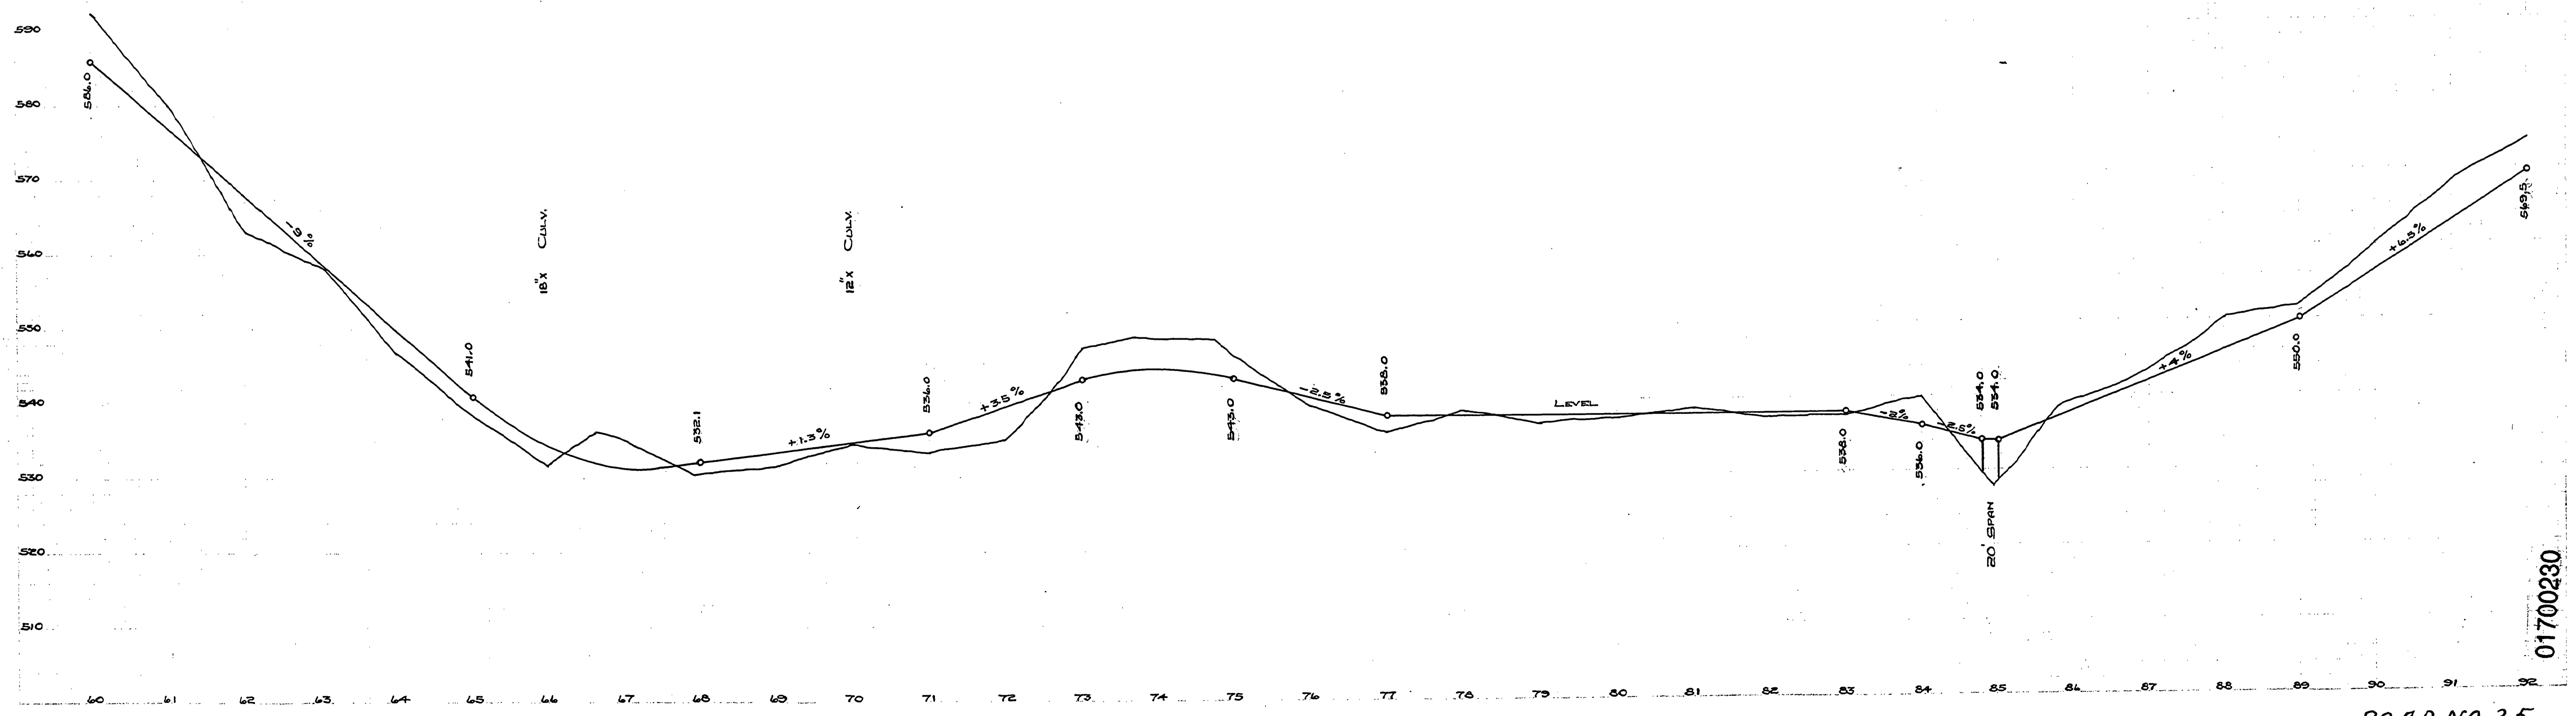

01700230

ROAD NO. 25

M.P. 1.7-2.3

T22-4 SEC 5, 17, 18 JUNE 1937

