


• Indicates 3/4" Iron Pins & 4x4 Posts

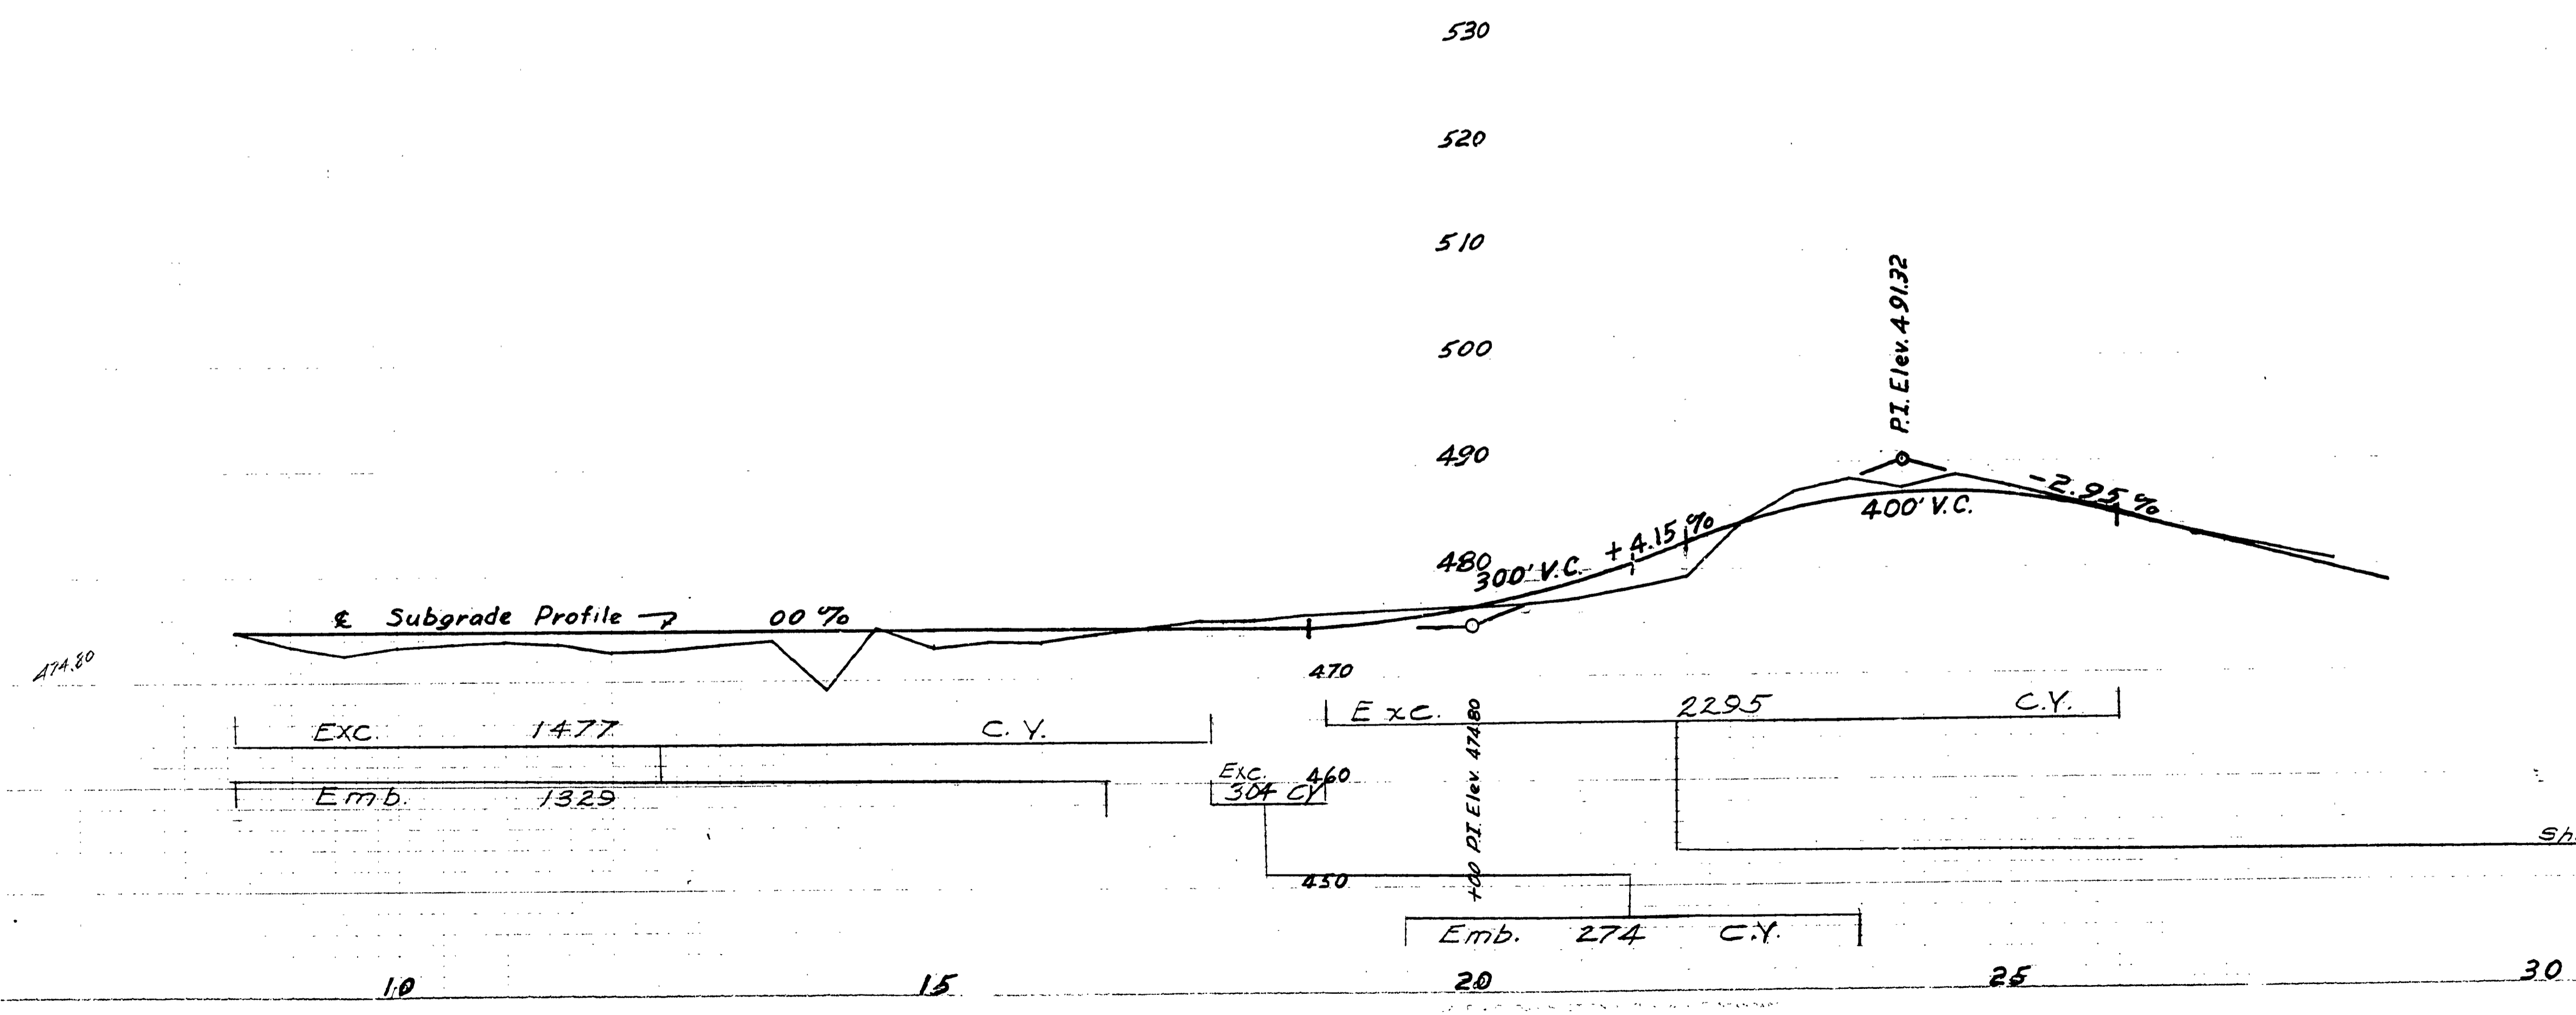

FILED  
RECEIVED  
FEB 15 1961  
COUNTY SURVEYOR  
DOUGLAS COUNTY, ORE.

DOUGLAS COUNTY, OREGON  
Happy Valley Co. Rd. No. 26  
Twp 28S Rge. 6 W.  
Section 3 Sheet 2 of 9  
Scales April 1961  
Maps 1"=100'  
Profile Horiz: 1"=100'  
Vert: 1"=10'  
A.H. May County Engineer

00090056