


FILED  
RECEIVED  
MAY 10 1955  
COUNTY SURVEYOR  
DOUGLAS COUNTY, OREGON

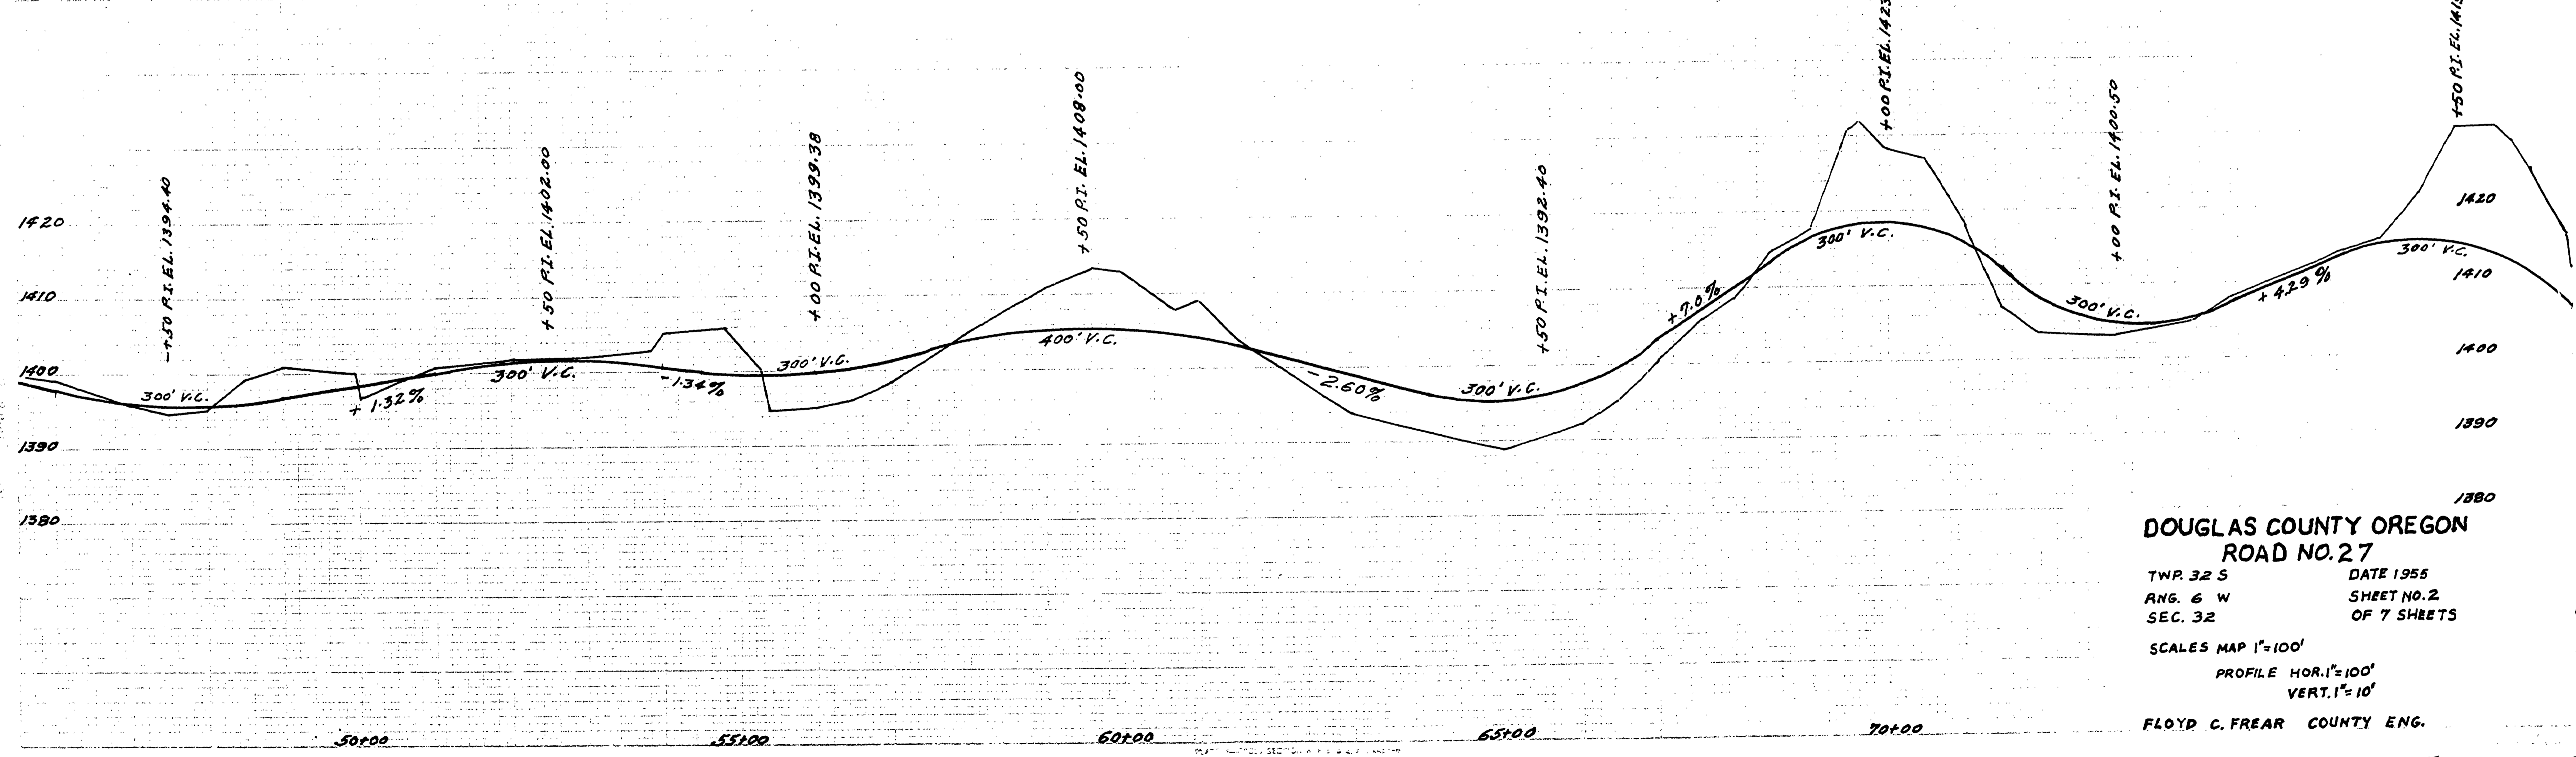

**DOUGLAS COUNTY OREGON**  
**ROAD NO. 27**  
TWP. 32 S      DATE 1955  
RNG. 6 W      SHEET NO. 2  
SEC. 32      OF 7 SHEETS  
SCALES MAP 1"=100'  
PROFILE HOR. 1"=100'  
VERT. 1"=10'  
FLOYD C. FREAR COUNTY ENG.

M.P. 0.97 - 1.50

Co. Rd. # 27      1955      Sat. 2 of 7

00970150

14