
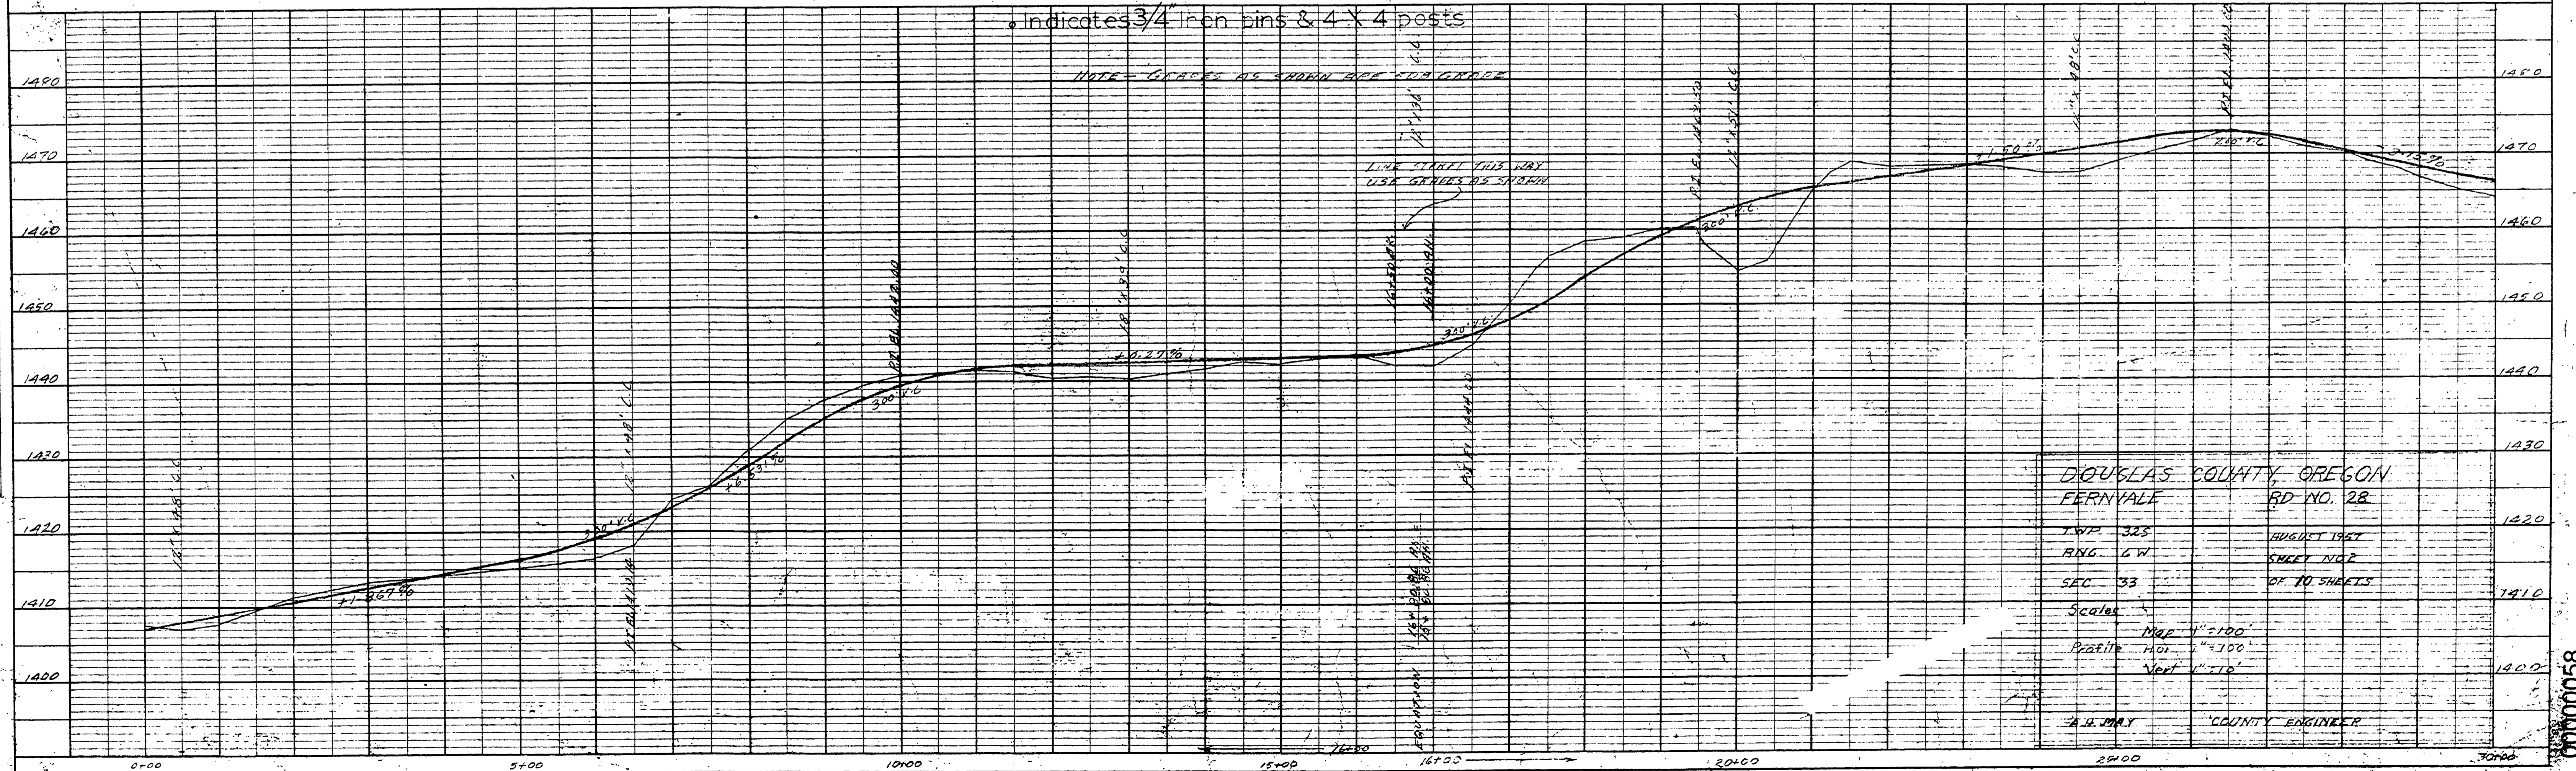


BASIS OF BEARINGS IS SOLAR OBSERVATION 8/1/57

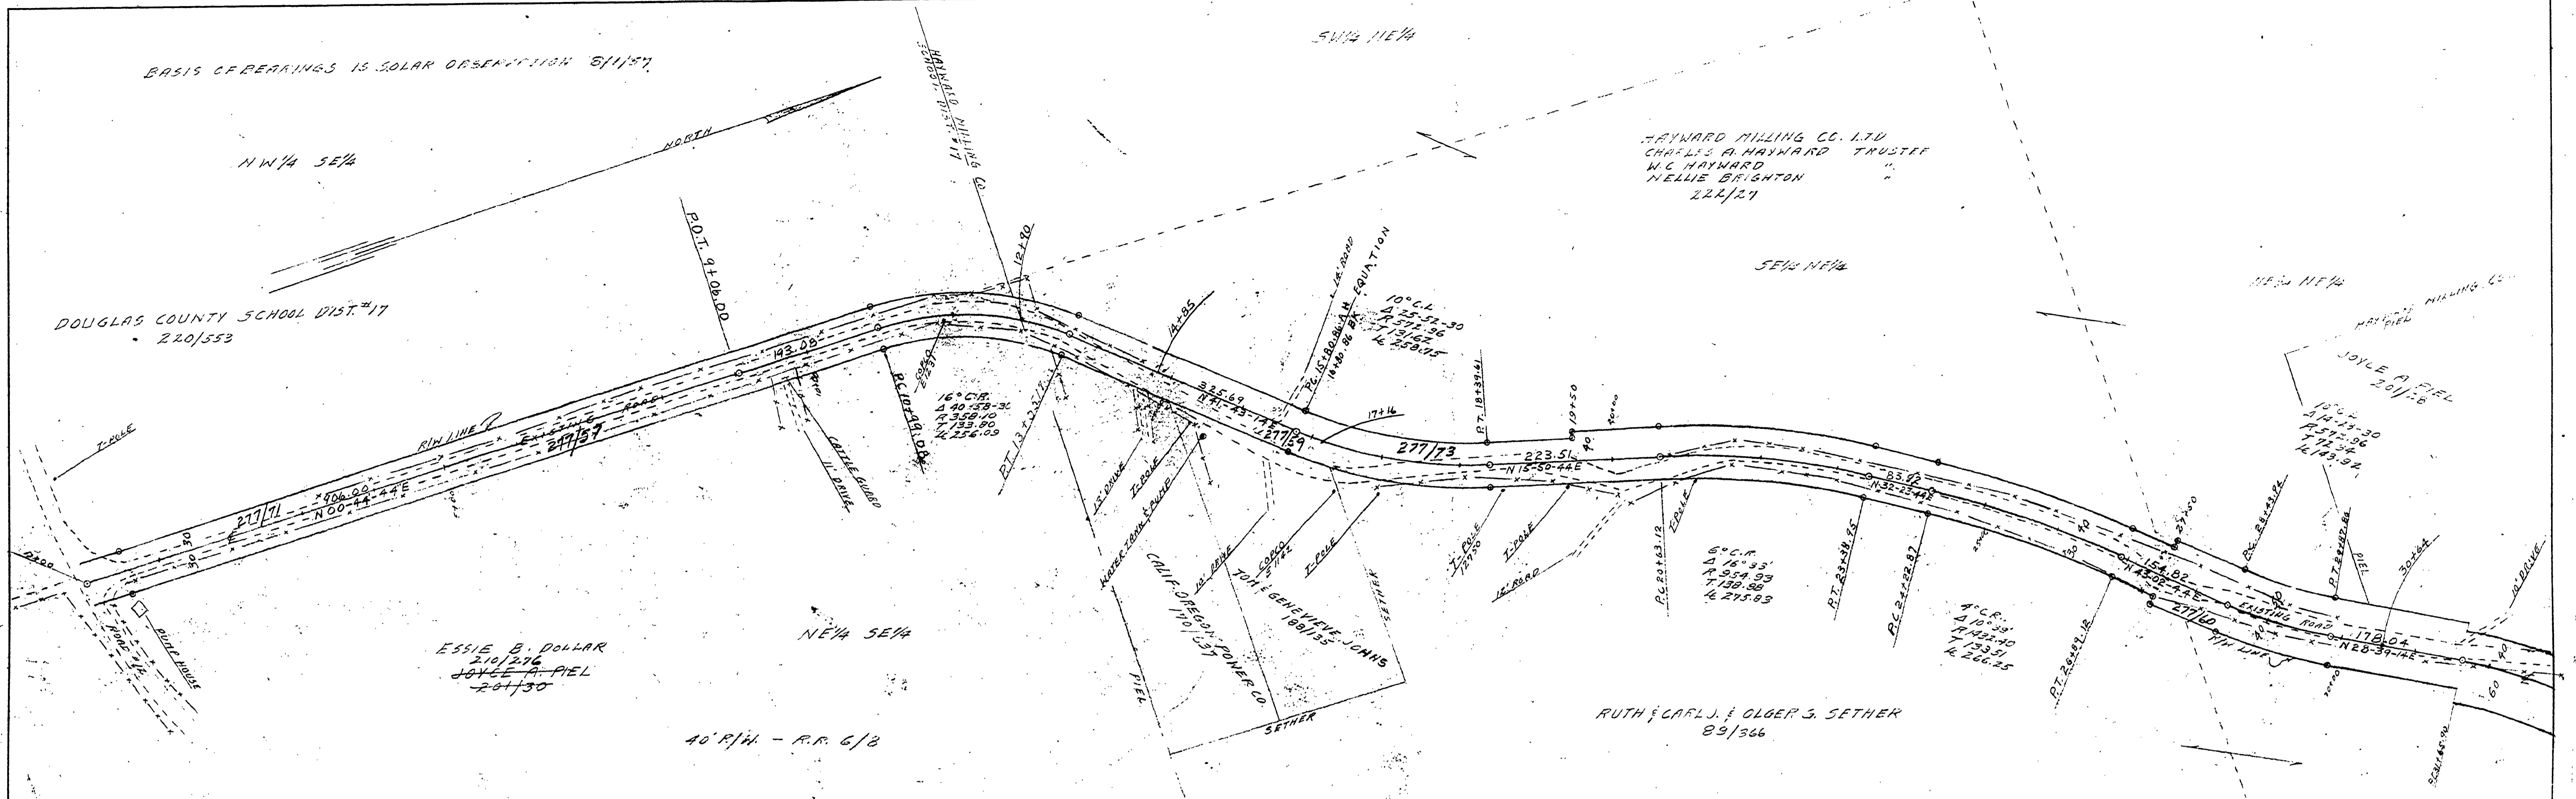

DOUGLAS COUNTY, OREGON
 FERNVALE RD NO. 28
 TWIF 325 AUGUST 1957
 RING LW SHELLEY NDR
 SEC 33 OF 10 SHEETS
 Scales: MAP 1"=100'
 Profile HOR 1"=100'
 Vert 1"=10'
 A. H. JAY COUNTY ENGINEER

PLATE 1 - PLAN-PROFILE D.P.R. & R.E. STANDARD
 100' RAD. PAPER-ANGE AND PRINTED IN U.S.A.
 EUGENE DIETZGEN CO.

M.P. 0.00 - 0.58 F247E-30

Aug. 1957 Co. RI # 25 27

NOTE BOOK ALIGNMENT CHECKED BY DATE OF WAY CHECKED

NOTE BOOK STRUCTURE NOTATIONS CHECKED BY DATE

00000058