



DATE
BY
SURVEYED
ALLOCATION CHECKED
NOTE BOOK
NO.

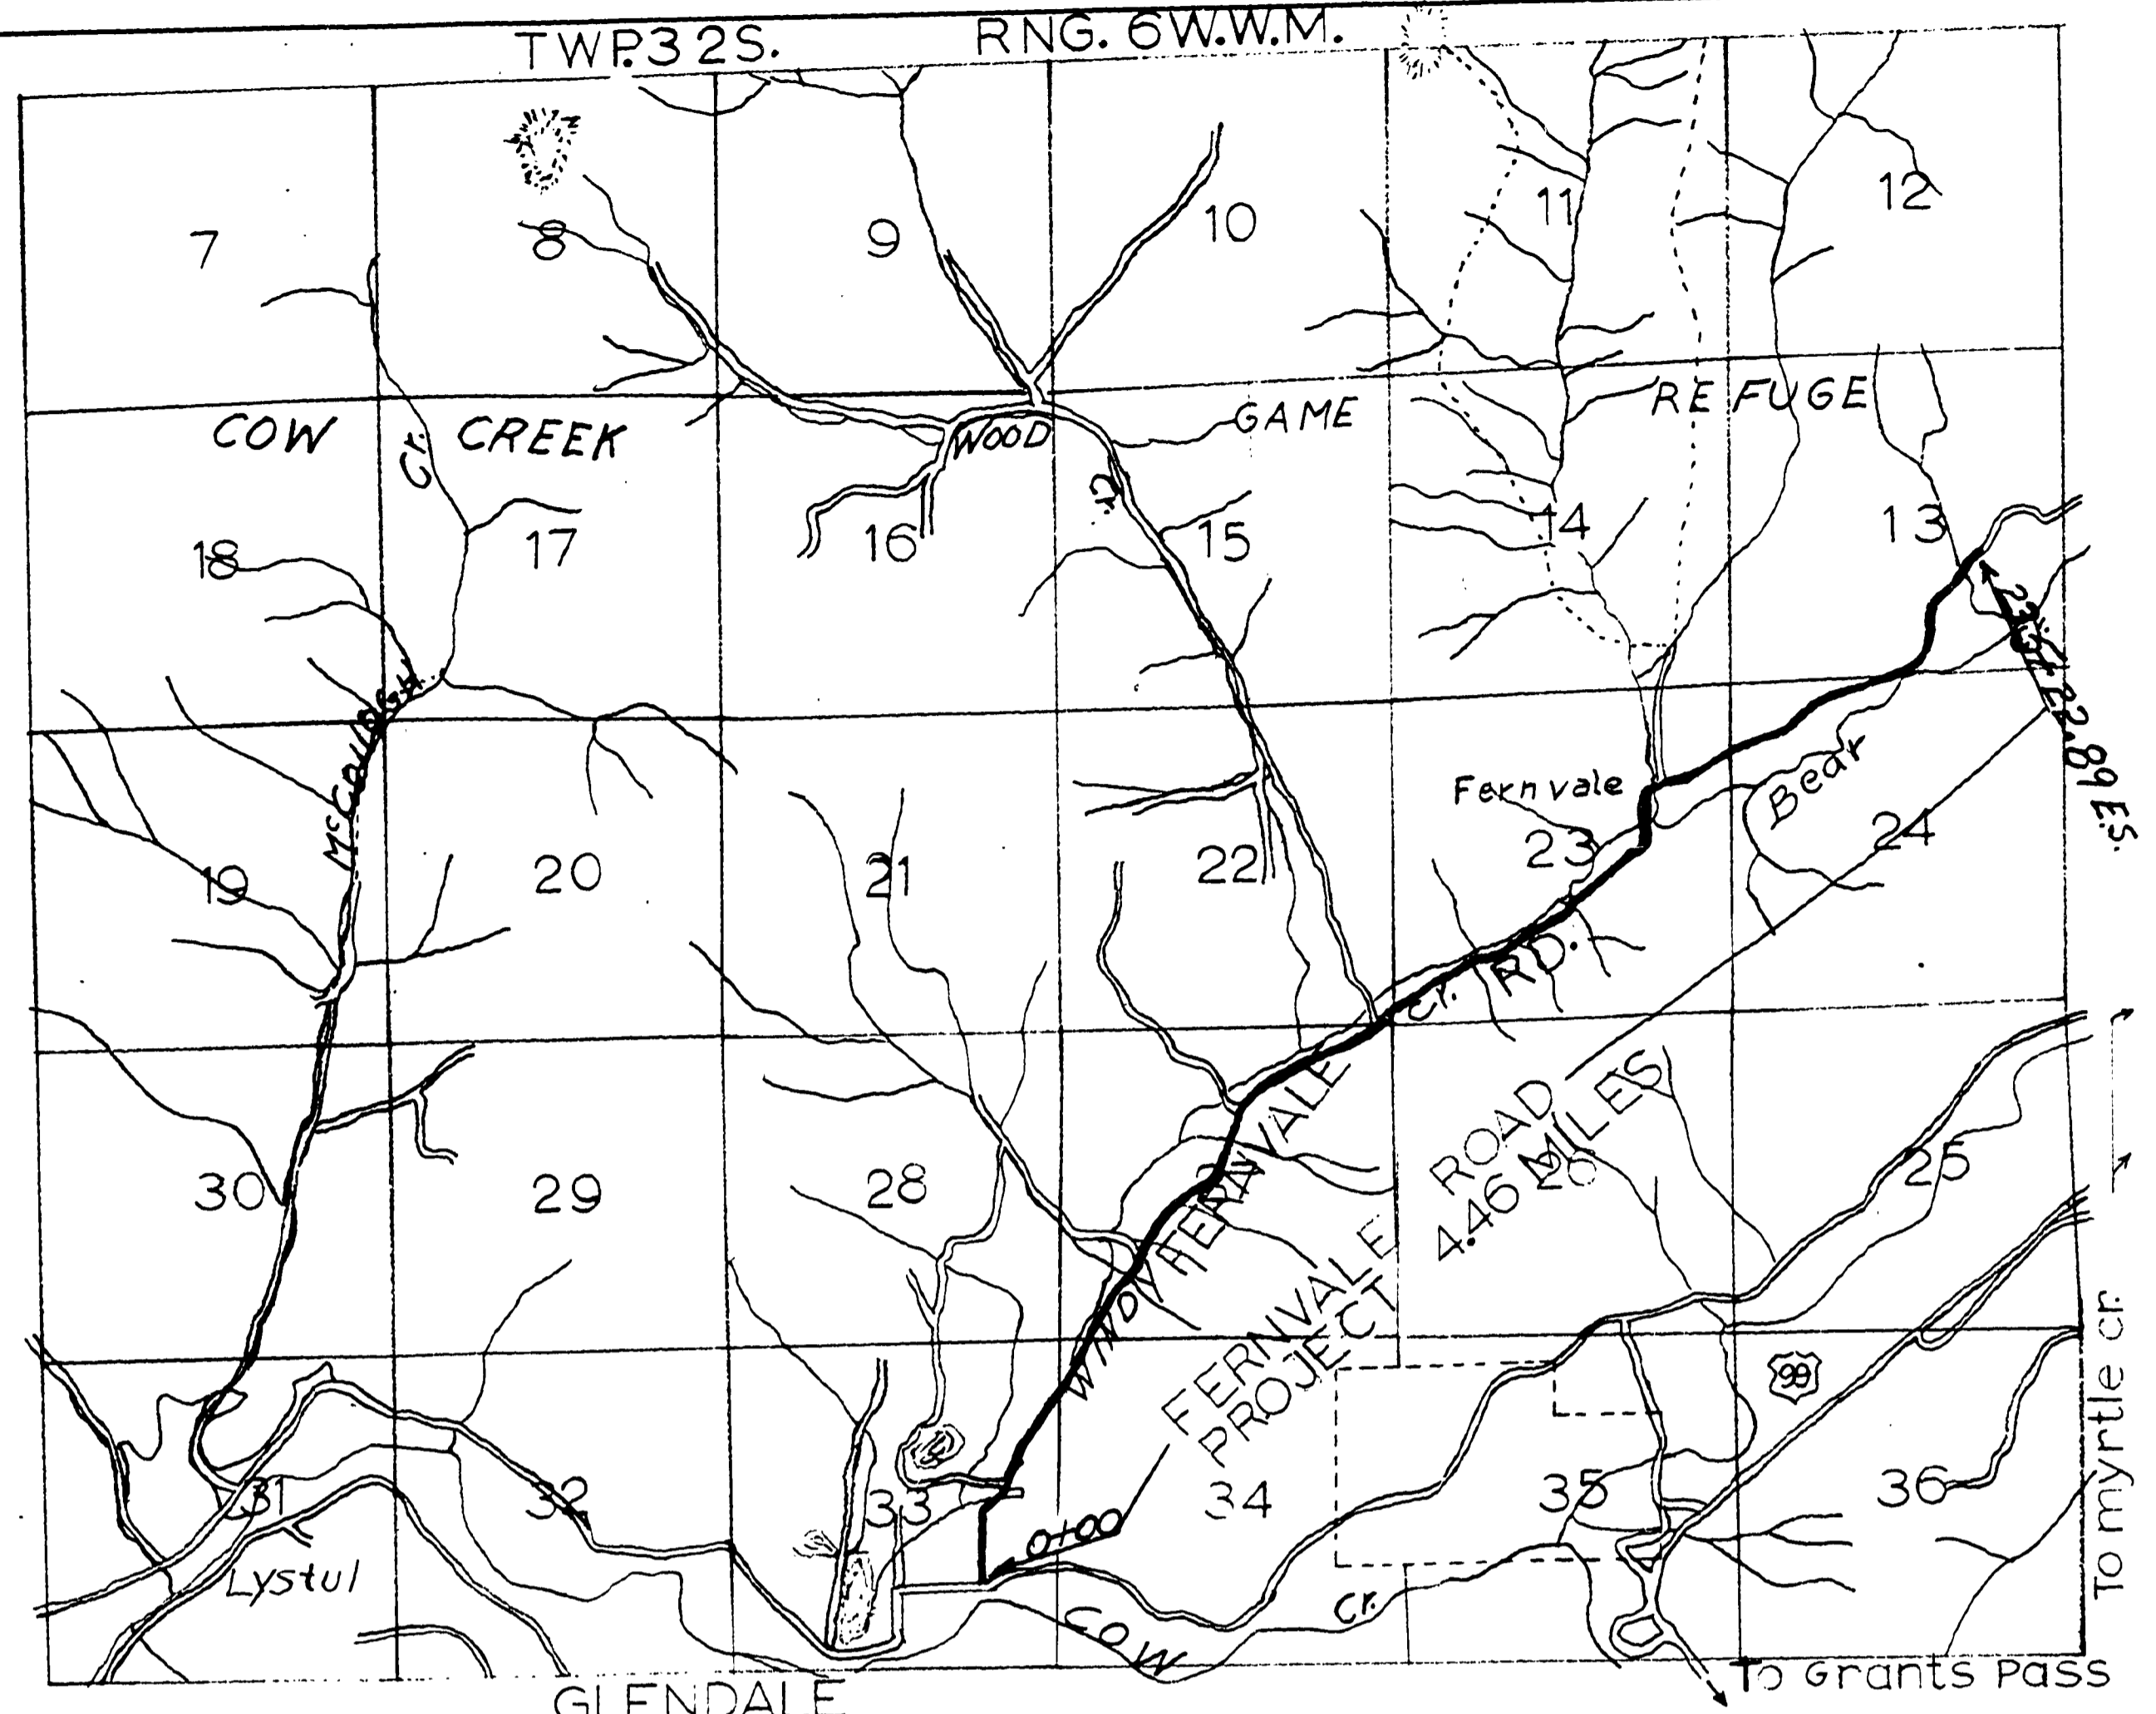


DOUGLAS COUNTY OREGON
PLANS FOR PROJECT
GRADING
FERNVALE ROAD
COUNTY ROAD NO. 28
AUGUST 1957

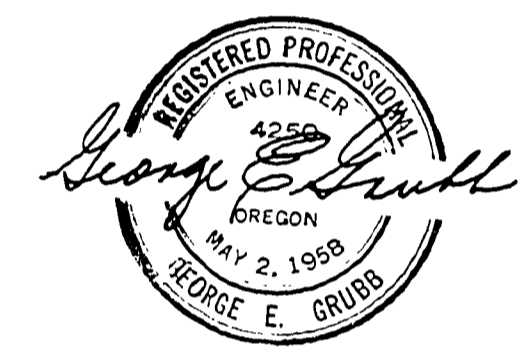

DATE
BY
SURVEYED
GRADES CHECKED
NOTE BOOK
NO.

TYPICAL SECTIONS

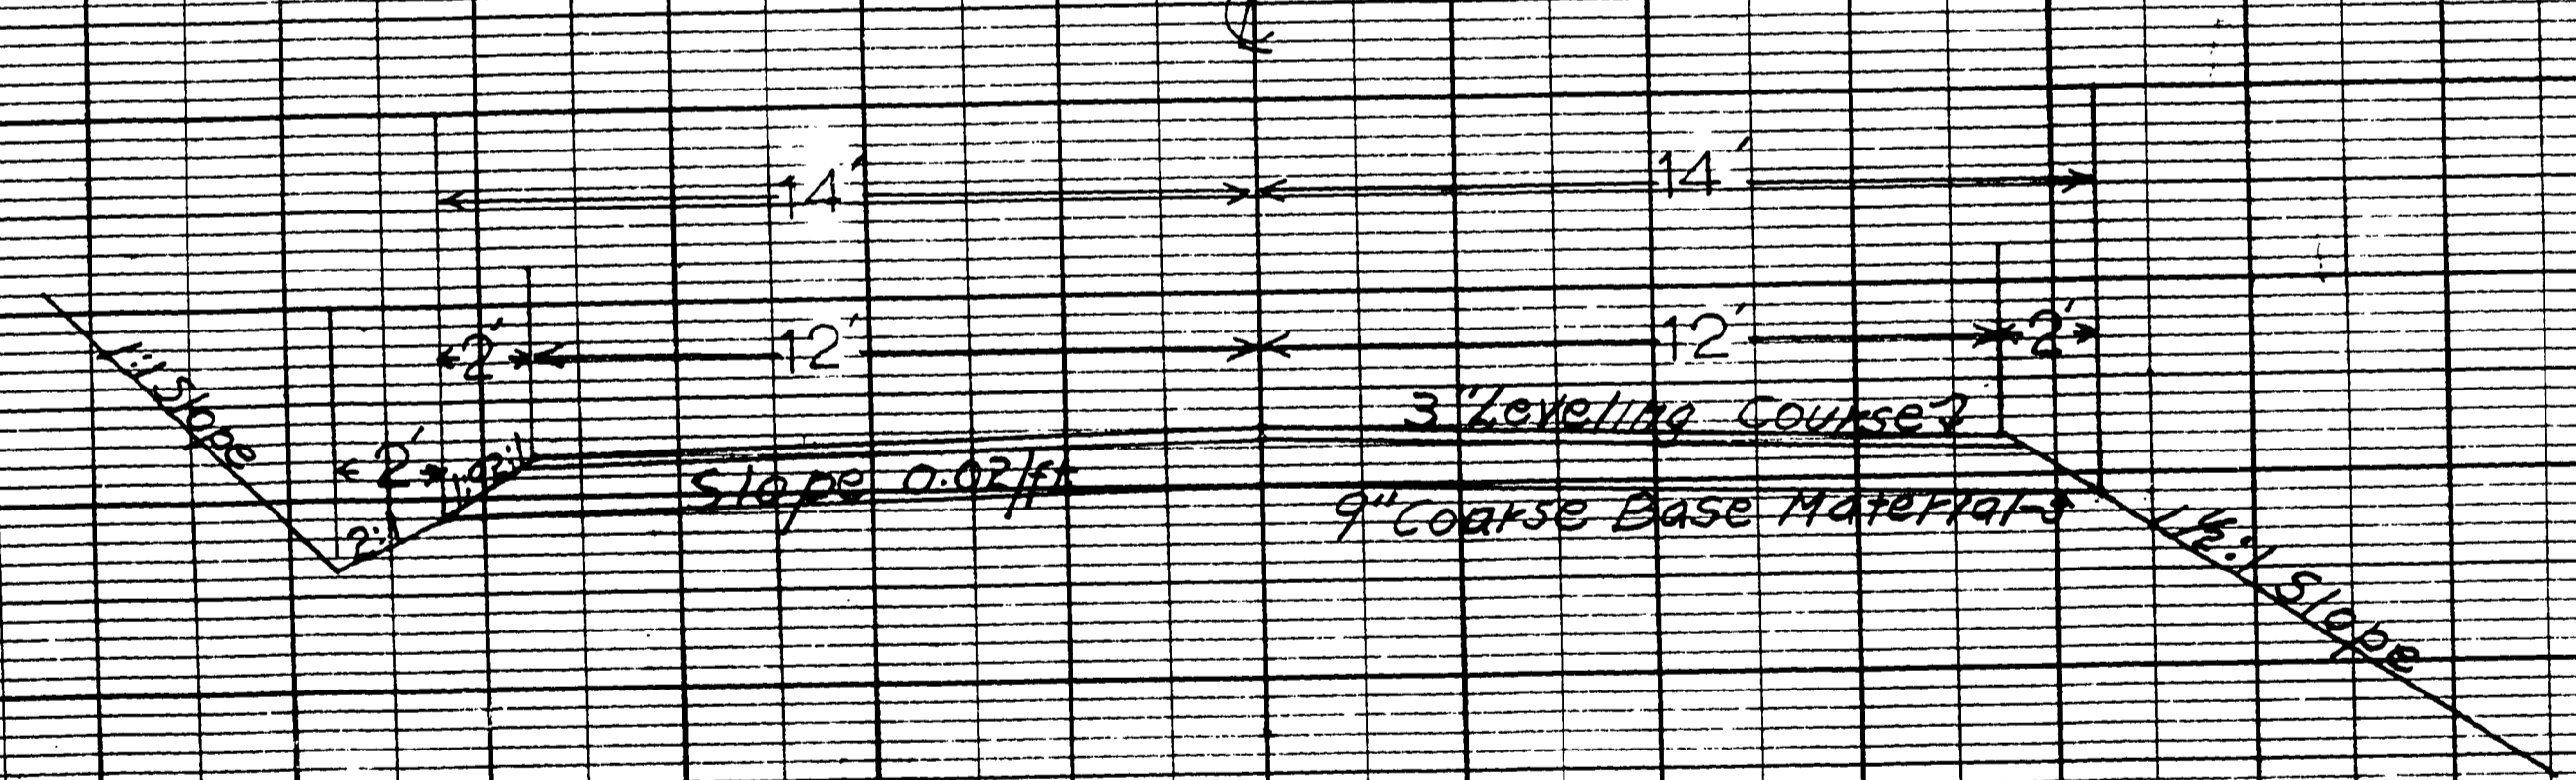

0000044C