

PLAN SURVEYED BY DATE
 PLOTTED BY
 NOTE BOOK NO. OF WAY CHECKED BY
 NO.

PROFILE SURVEYED BY DATE
 PLOTTED BY
 NOTE BOOK NO. OF WAY CHECKED BY
 NO.

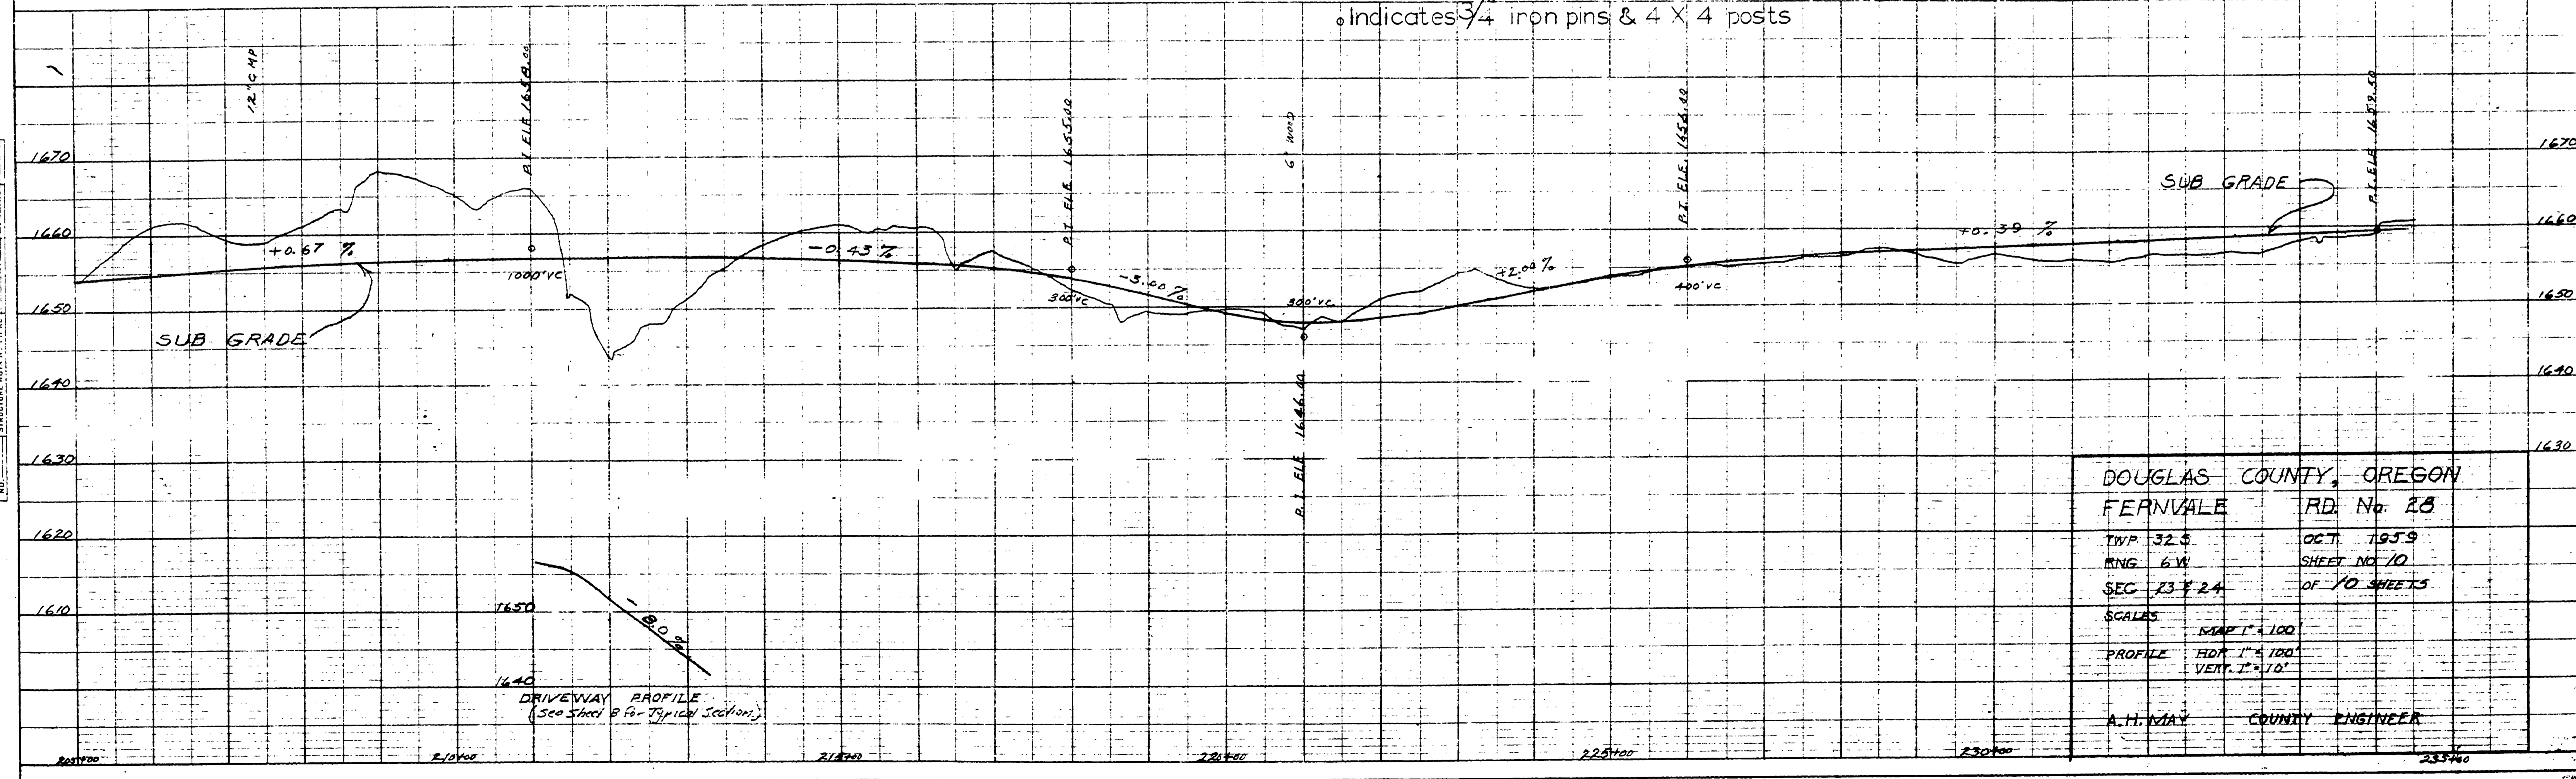
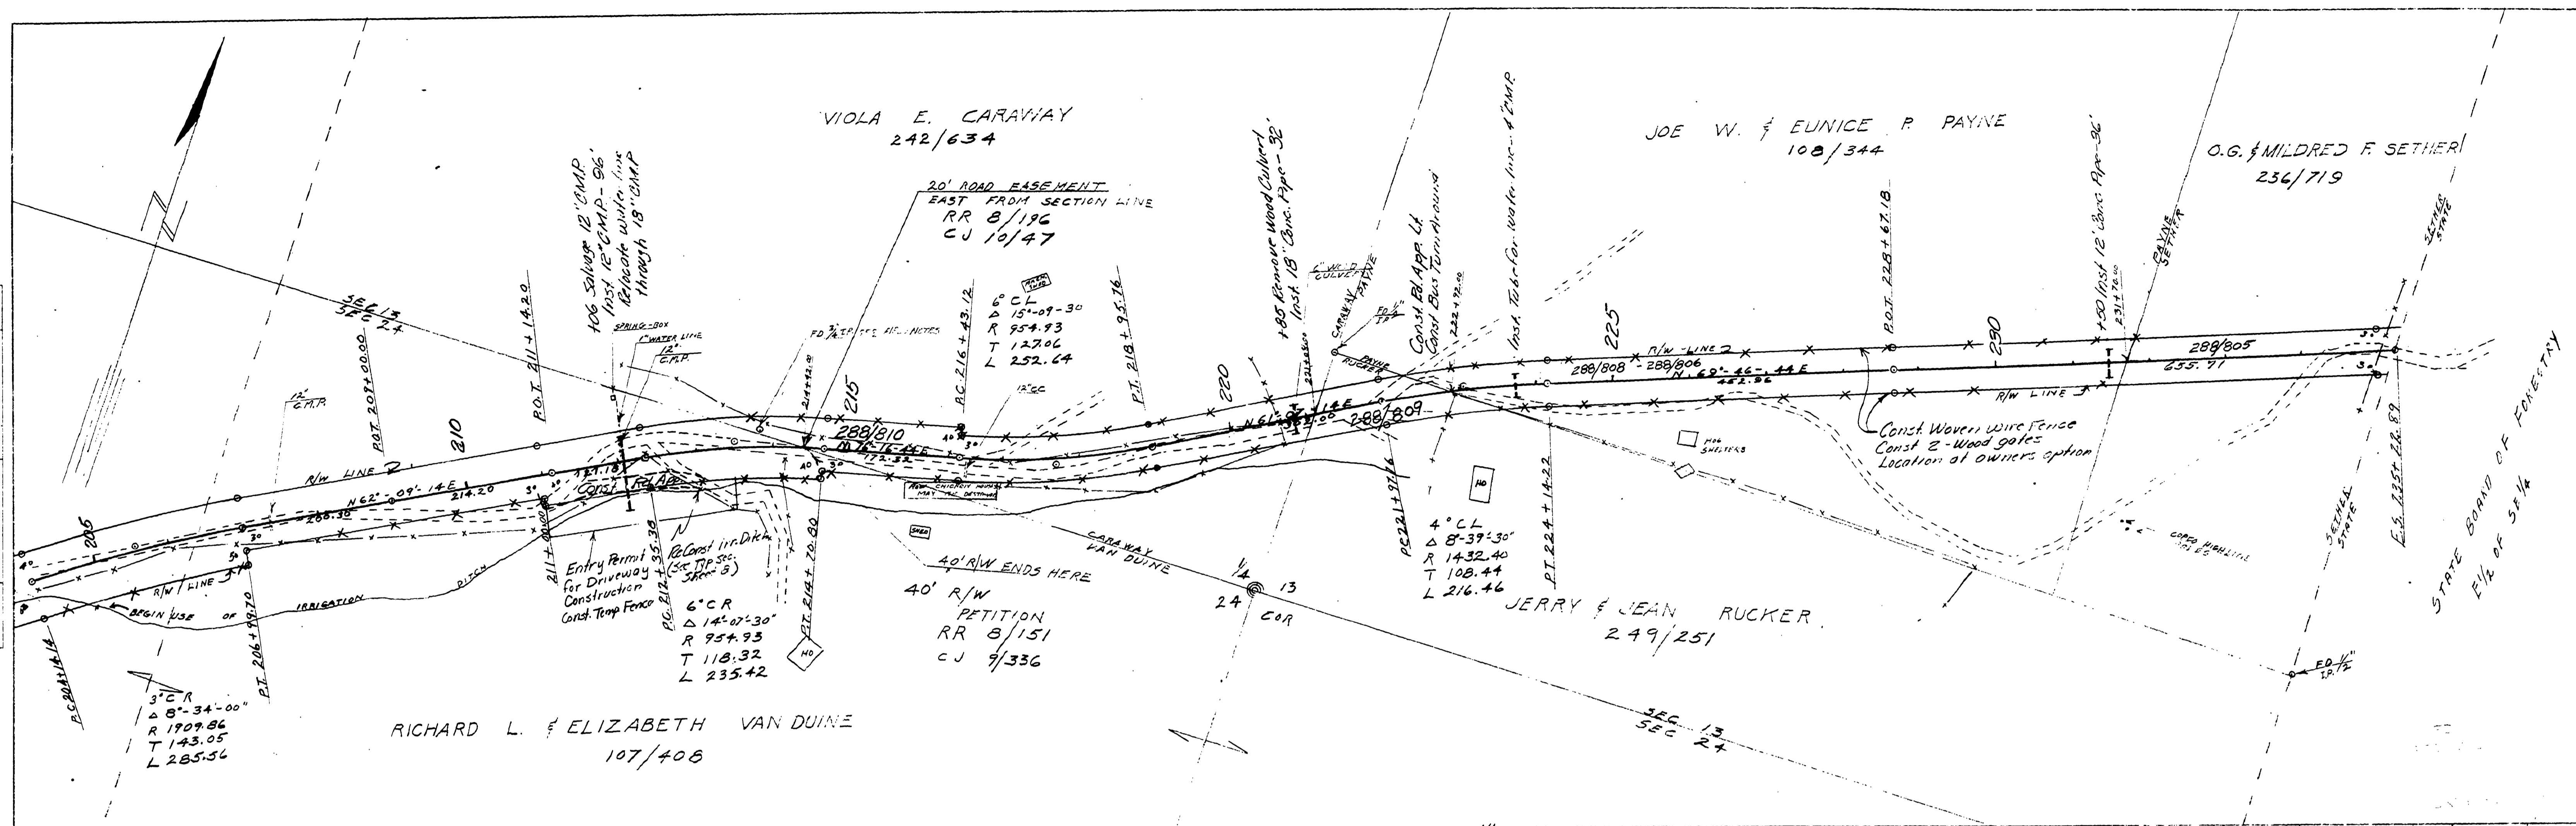


PLATE 1-PLAN-PROFILE O.P.R. & R.C. STANDARD
 100 RAD. PAPER HALF ANCH. PRINTED IN U.S.A.
 EUGENE CIETZGEN CO.

M.P. 3.96 - 4.44

Jun 1957
 Rd. #28 Sheet 10 of 10 sheets (35)

03960444