


**DOUGLAS COUNTY HIGHWAY IMPROVEMENT**  
**PROFILE AND ALIGNMENT**  
**GLENDALE FERNVALE**  
**FERNVALE SECTION**  
 SECTION 23, TWP 32 S., RANGE 6 W.W.M.  
 STA. 0+00 TO STA. 21+92.3  
 OFFICE OF  
 F. C. FREAR  
 COUNTY ROADMASTER  
 SCALE 1" = 100'

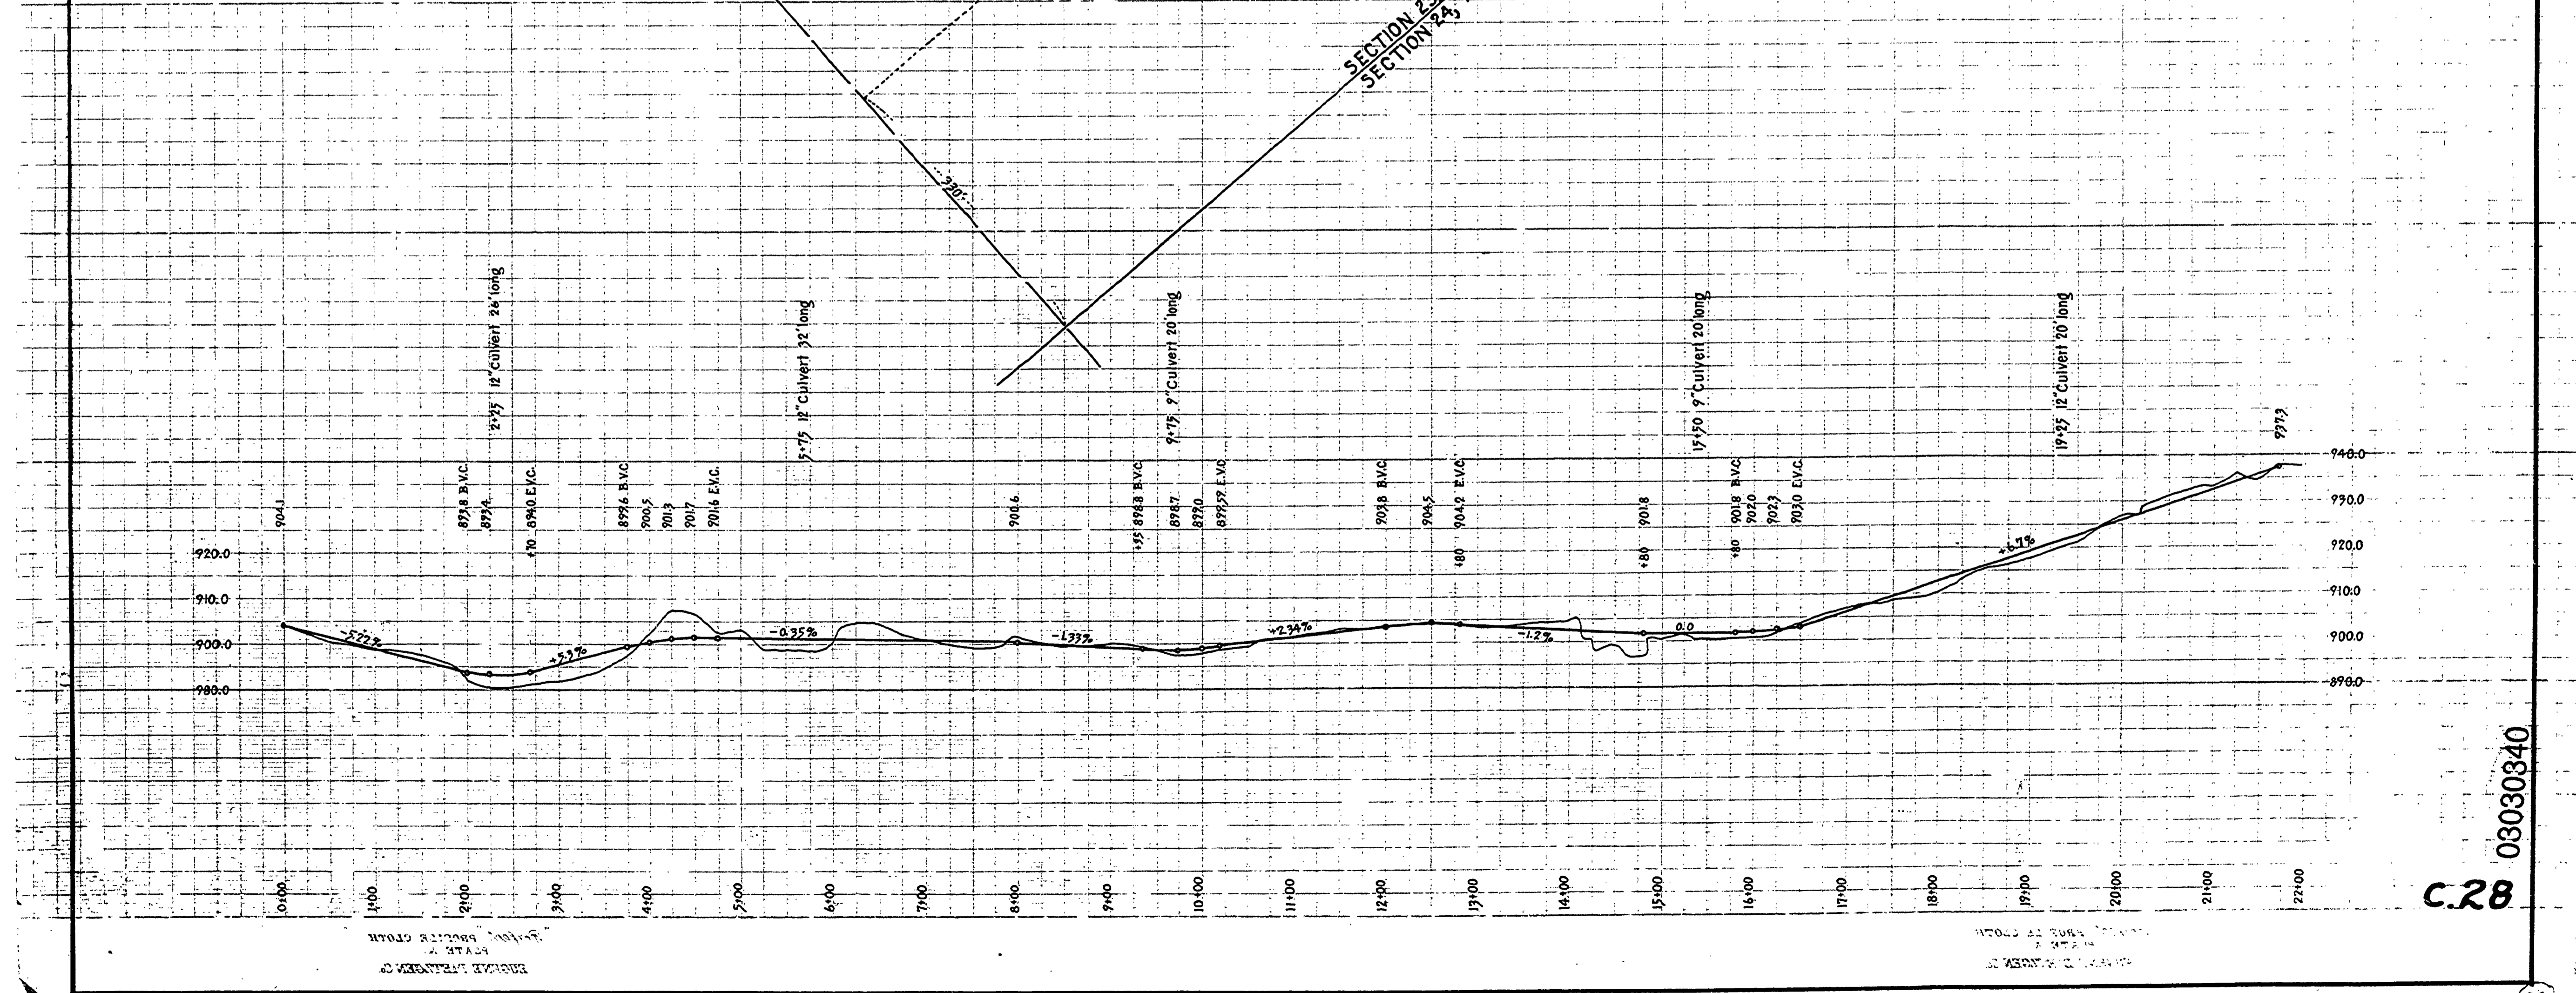

~ M.P. 3.03 - 3.40

C.28  
 03030340

T 32-6-SEC. 23- NO. DATE