


DAVID C. UNDERWOOD D.L.C. #37

DELIA M. YOUNG
CIRCUIT COURT JOURNAL
24/399

ROAD #29 - 40' R/W
PLAT BOOK 1/57

SHEET #42 SOUTHERN PACIFIC R/W & TRACK MAP
60' R.R. R/W.

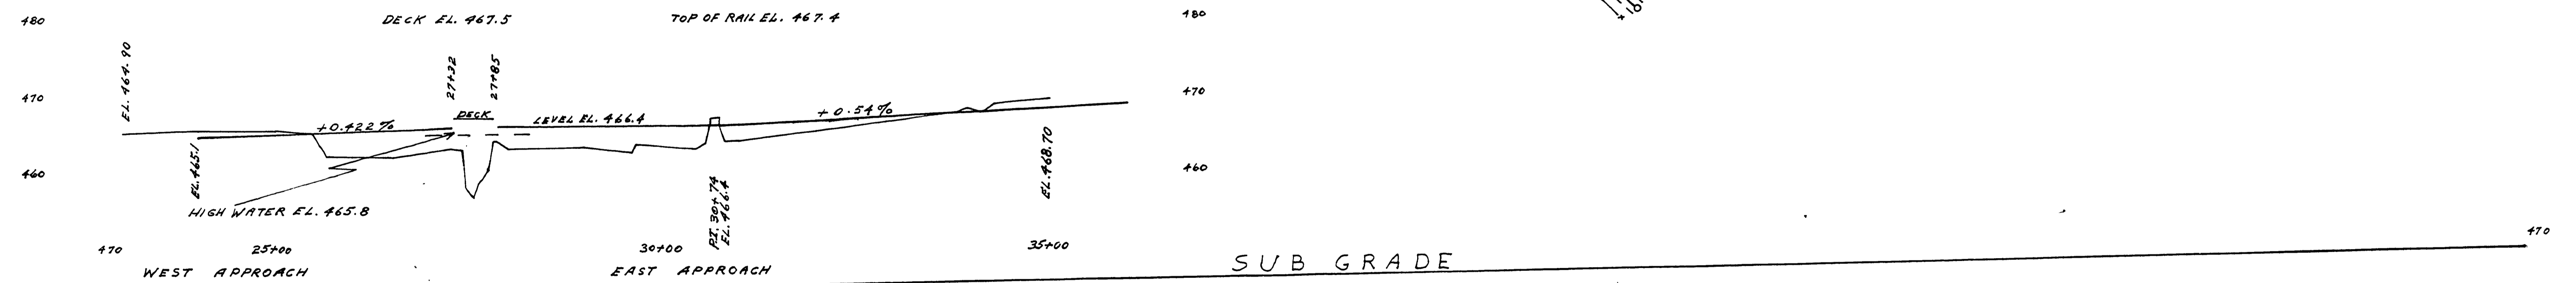

BRIDGE & R.R. CROSSING PROFILE

PROFILE ON CENTER OF R.R. R/W

DOUGLAS COUNTY OREGON	
GOODRICH HWY. RD. NO. 29	
CABIN CREEK BRIDGE 29-0.1	
TWP. 24 S	MARCH 1957
RNG. 5 W	VICINITY MAP OF
SEC. 20	COUNTY BRIDGE AND S.P.
SCALES	R.R. CROSSING
MAP	1" = 100'
PROFILE HOR.	1" = 100'
VERT.	1" = 10'
A. H. MAY	COUNTY ENGINEER

FILED
RECEIVED
MARCH 1957
COUNTY SURVEYOR
DOUGLAS COUNTY OREG.

00500082