


COUNTY ROAD NO. 31 TO UMPQUA

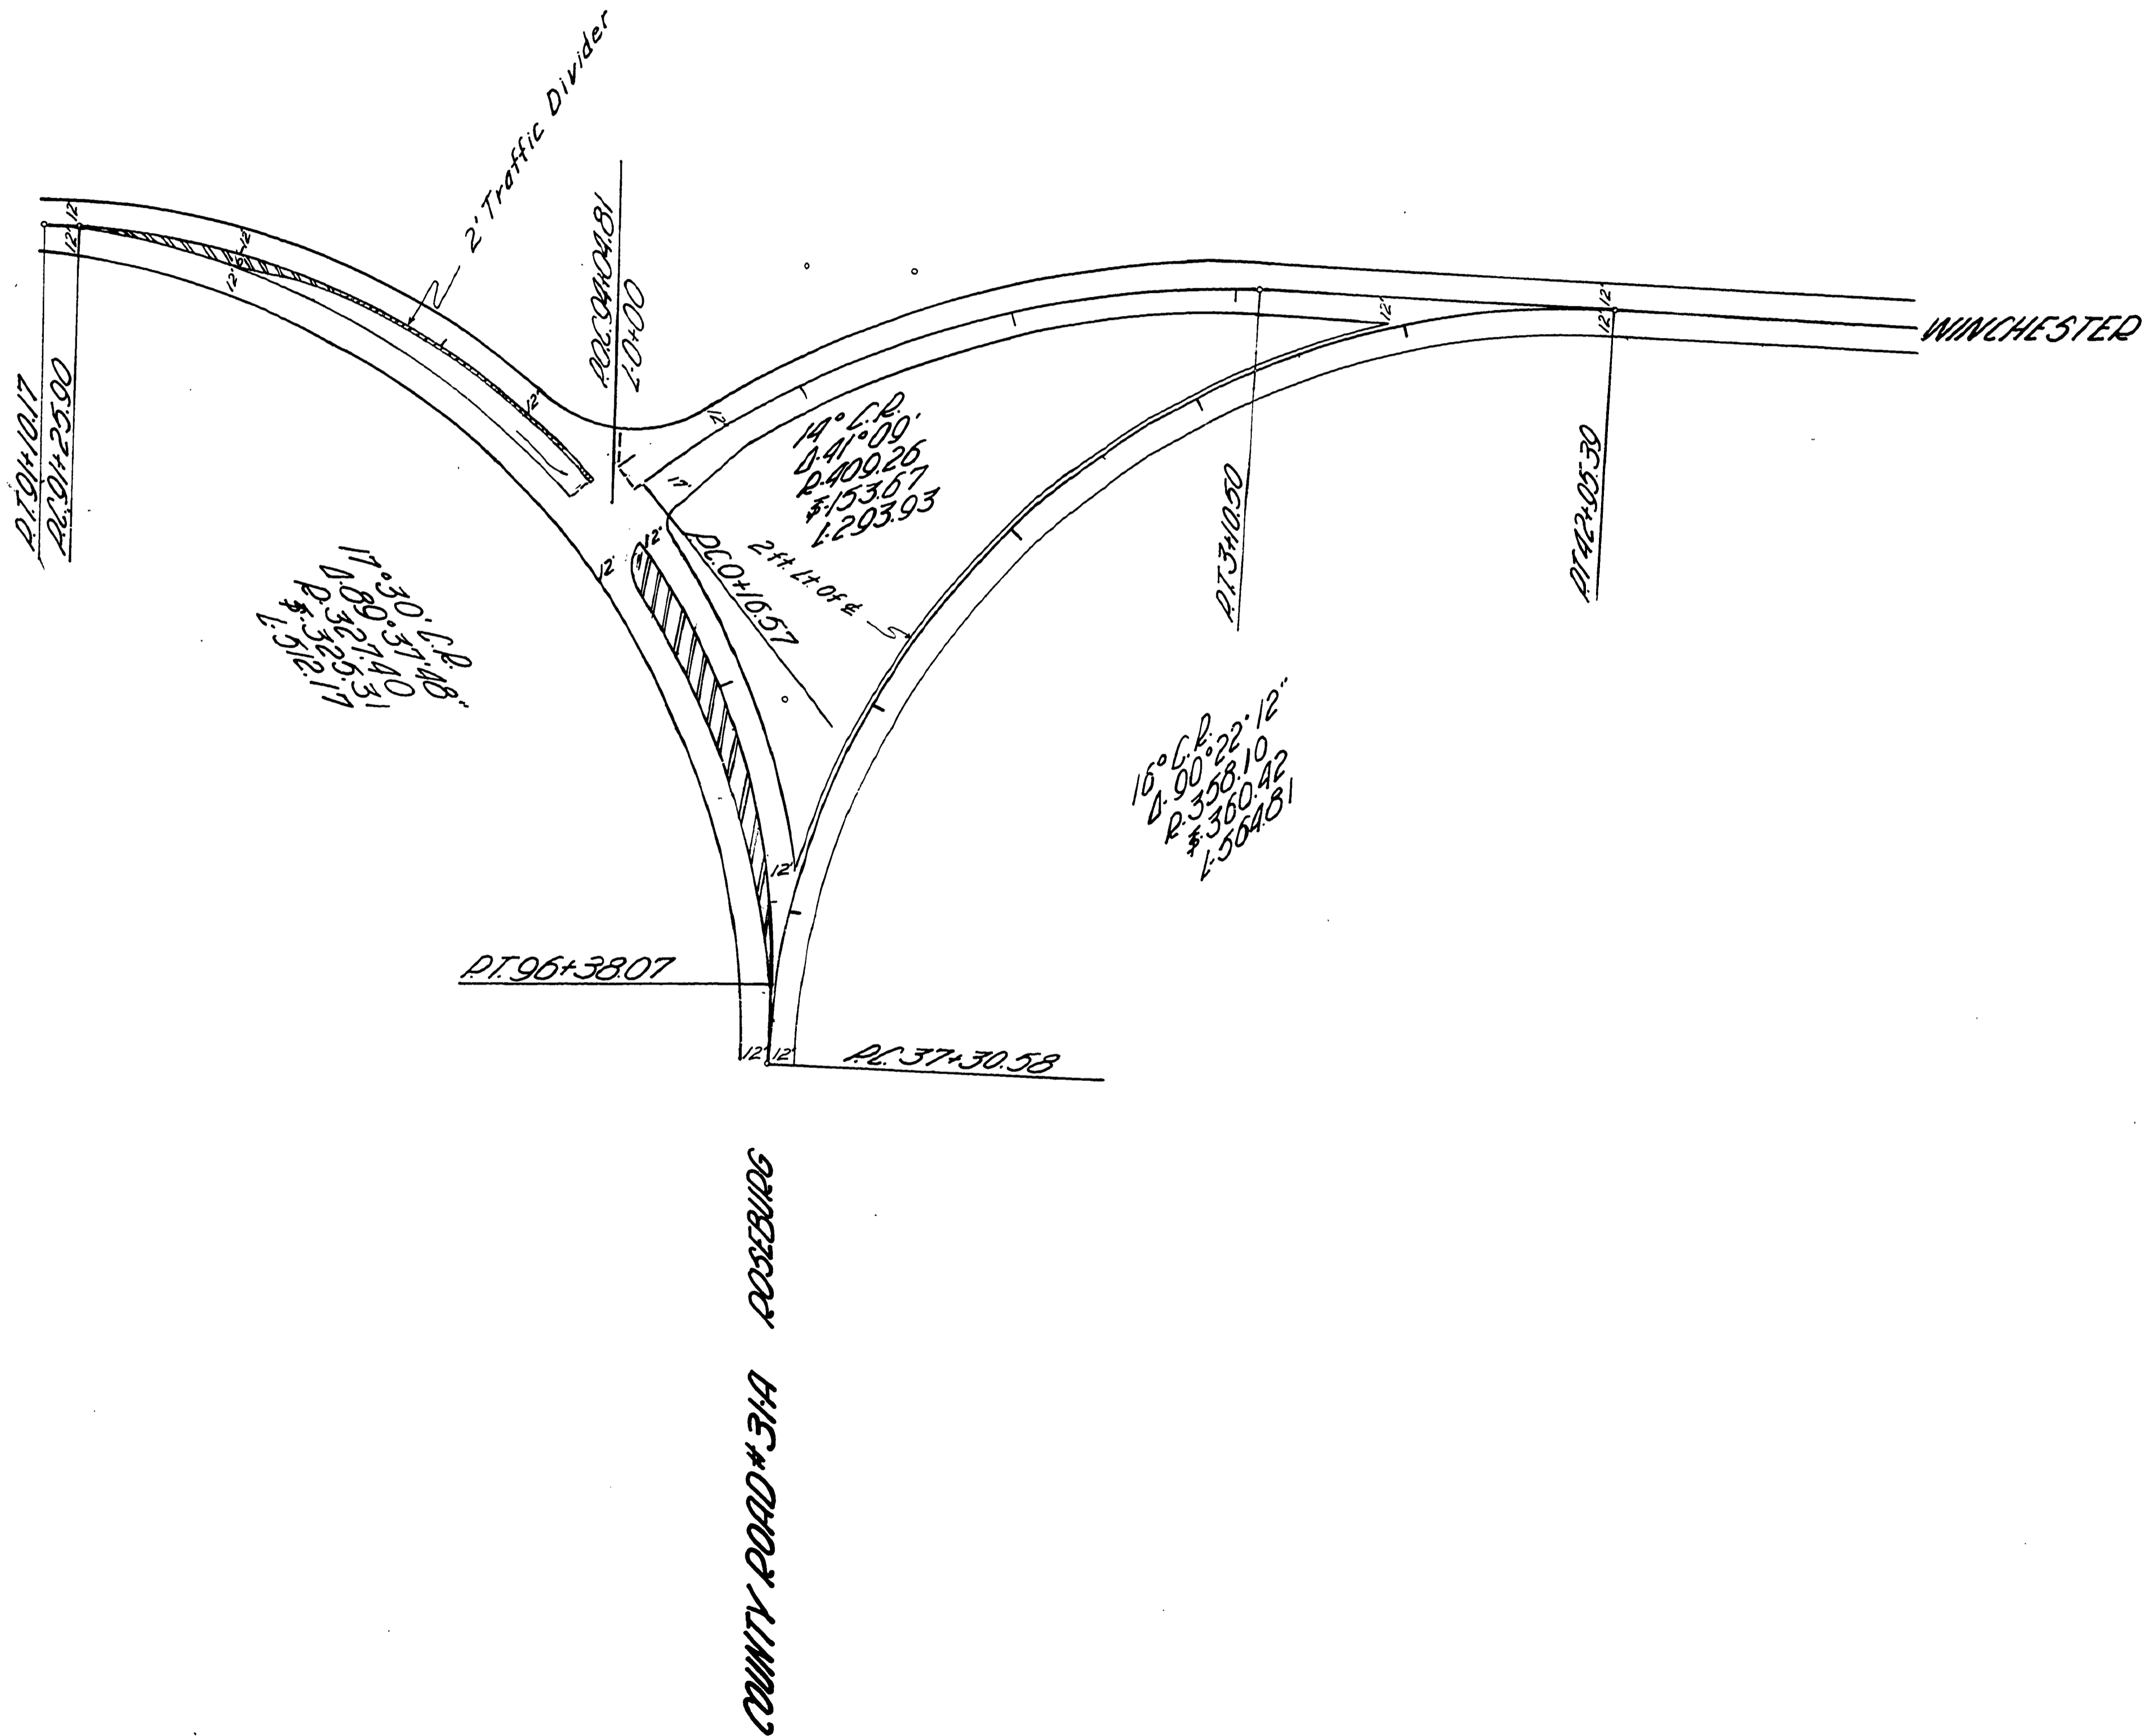

DOUGLAS COUNTY RD. DEPT.
 WILBUR-GARDEN VALLEY RD. 31
 INTERSECTION 31 & 31A
 SCALE 1"=50' DATE 5-1967
 SHEET 6 OF 7

00000472

M.P. 4.72

MAY, 1967
 Co. Rd # 31
 SHT. 6 of 7

(55)