


NORTH FORK UMPQUA RIVER

DOUGLAS COUNTY HIGHWAY IMPROVEMENT
PROFILE AND ALIGNMENT
WILBUR TO GARDEN VALLEY BRAND SECTION
 SECTIONS 22 TWP 26S, RANGE 6 W.W.M.
 STA. 25+00 TO STA. 55+00
 OFFICE OF
 F. C. FREAR
 COUNTY ROADMASTER
 AUGUST 1922
 SCALE: Hor. 1in=100ft. VERTICAL 1in=10ft.
 SHEET No 2

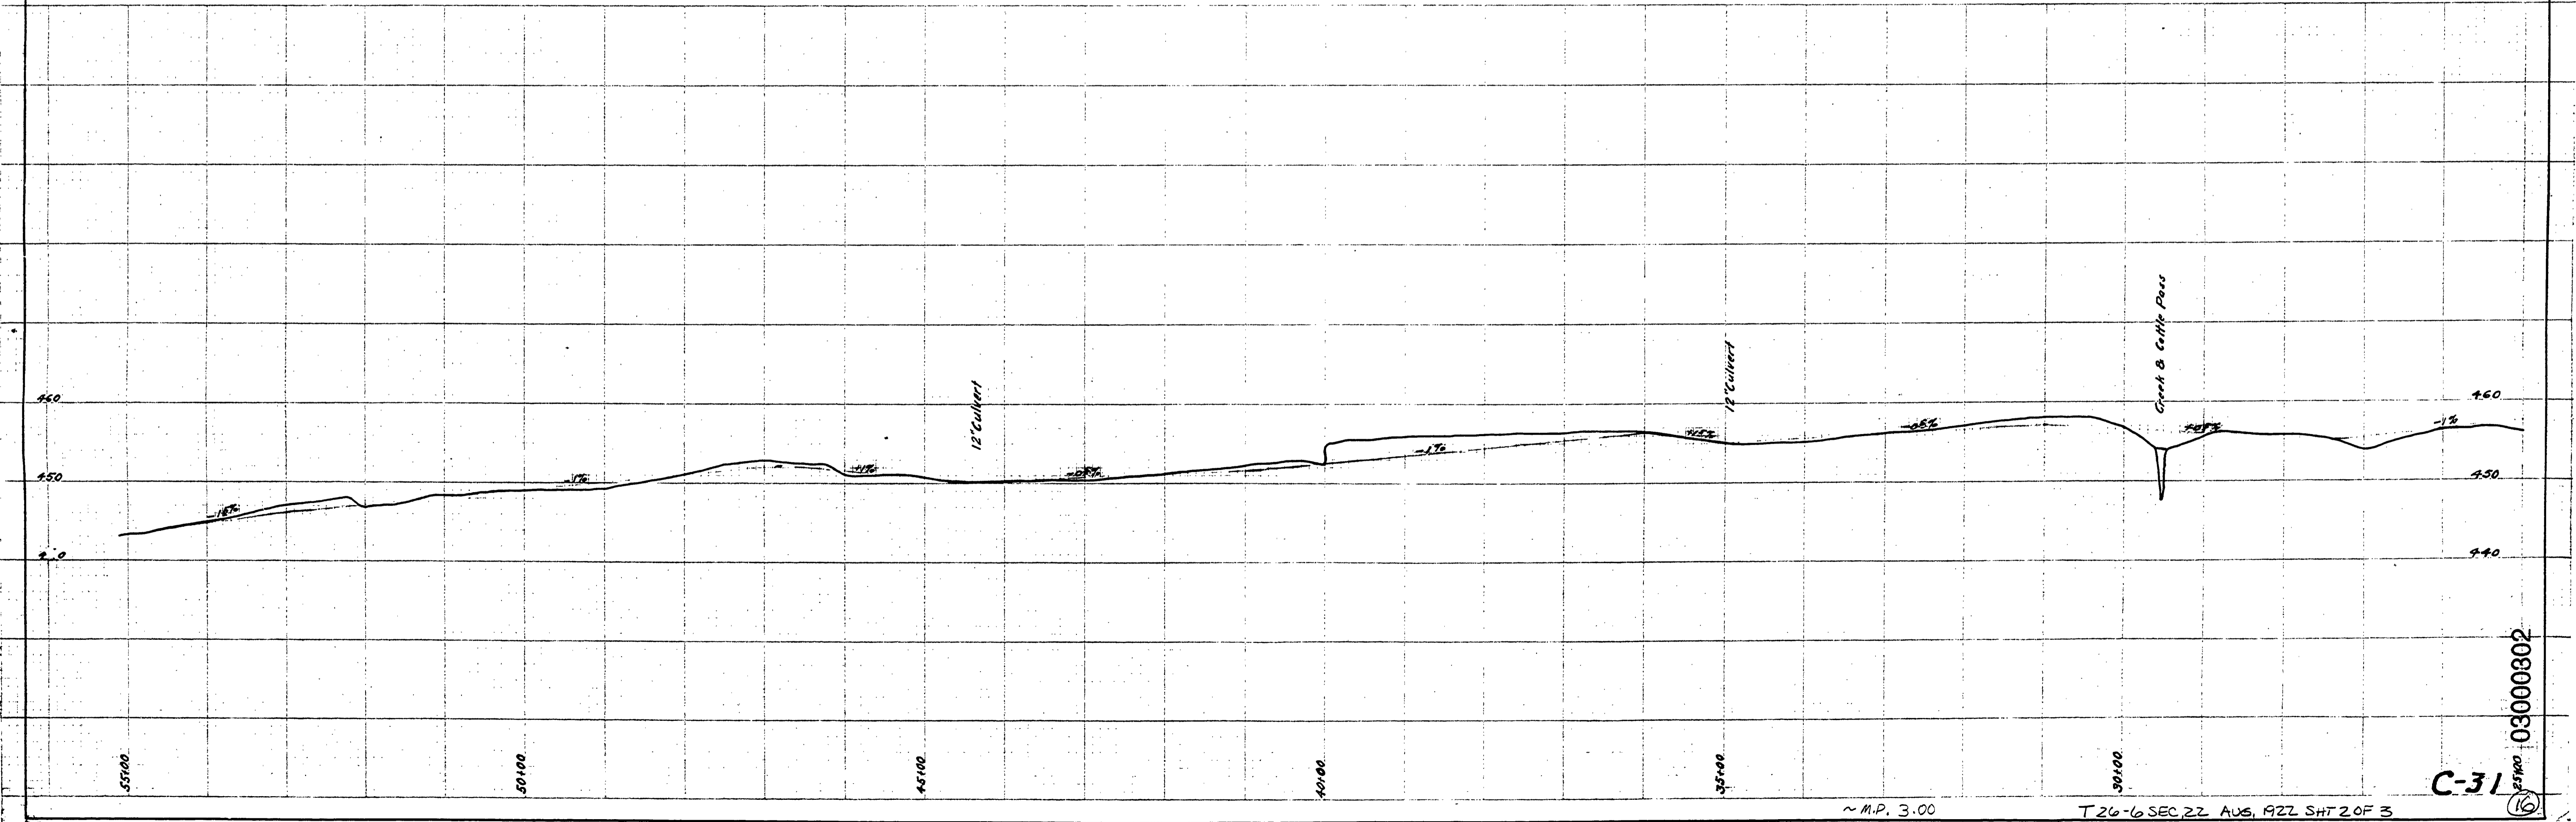

~M.P. 3.00

T 26-6 SEC 22 AUG. 1922 SH 2 OF 3

C-31
 03000802