


• INDICATES 3/4" IRON ROD & 4X4 POST ON R/W

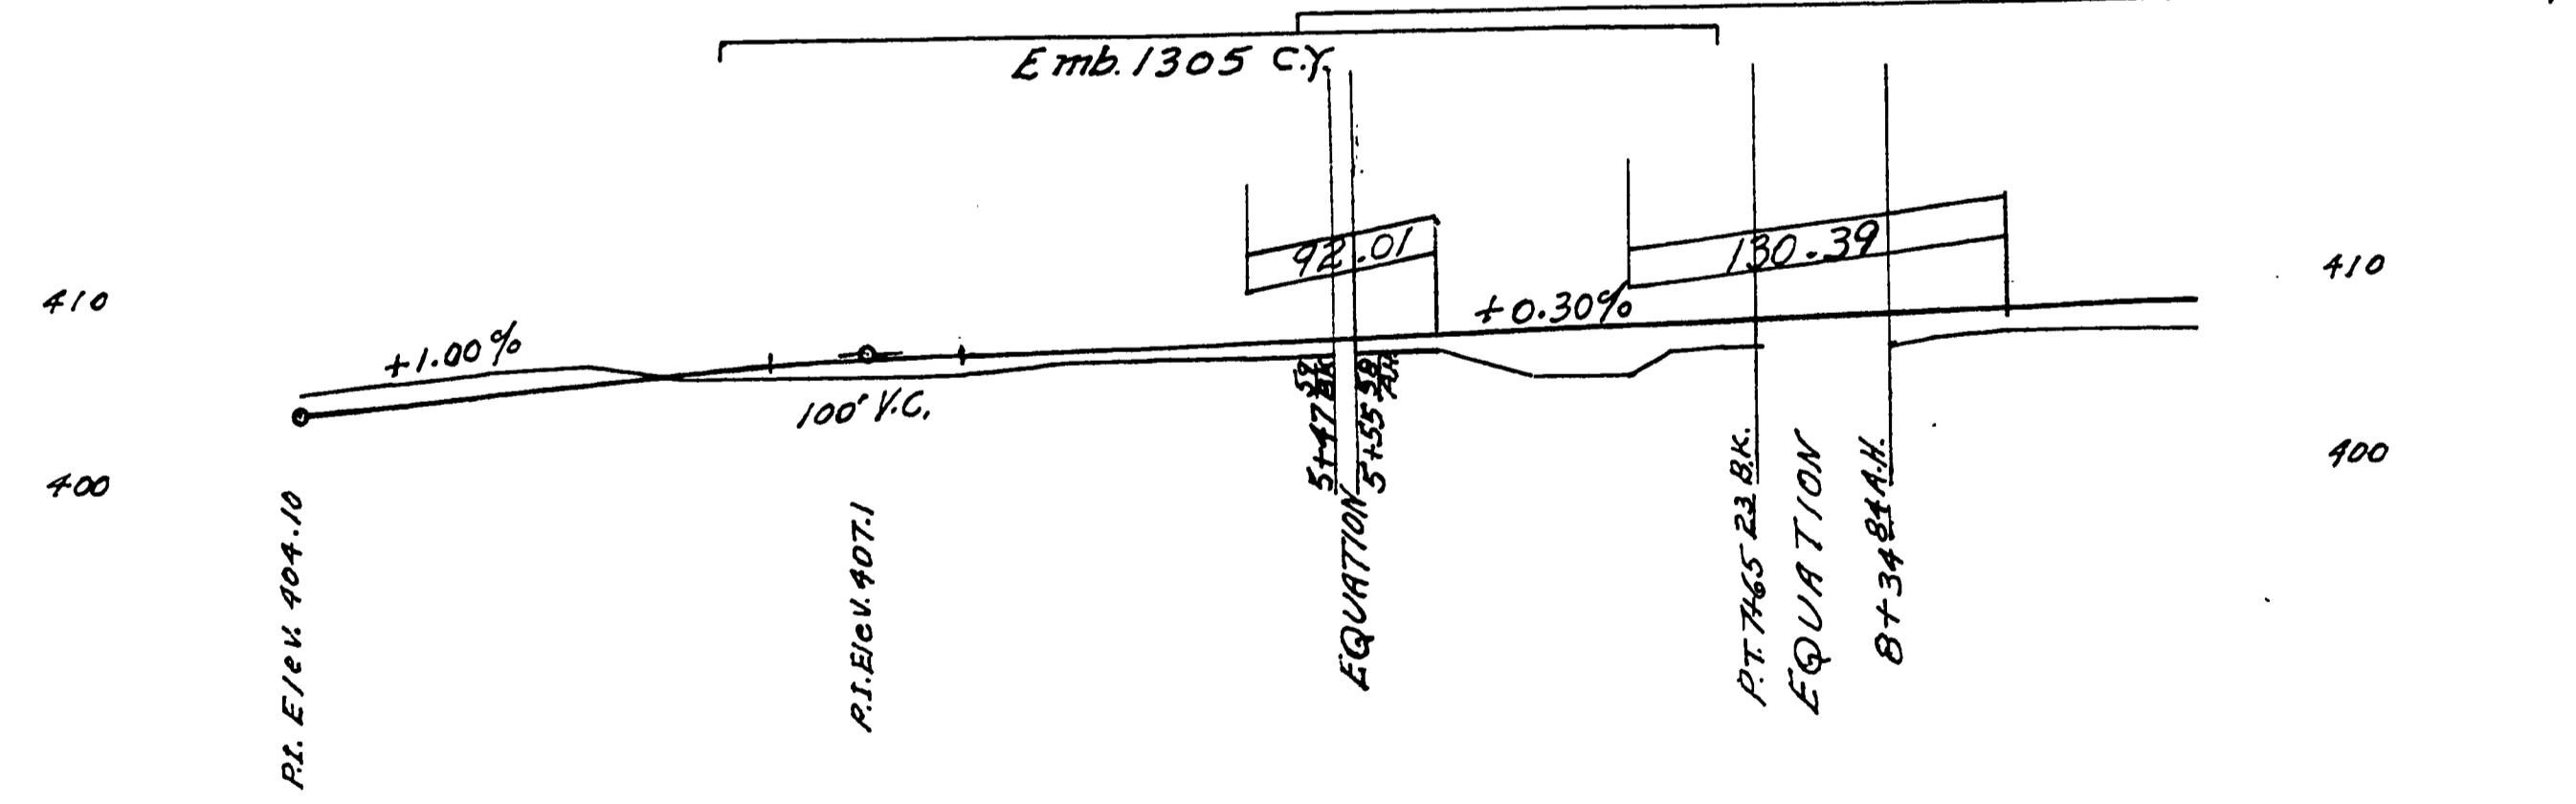

DOUGLAS COUNTY, OREGON  
 GARDEN VALLEY ROAD 6 & WEST SIDE  
 OVERLAND ORCHARD ROAD 31A  
 TWP. 26S JAN. 1959  
 RANG. 6W. SHEET NO. 2  
 SEC. 28 OF 13 SHEETS  
 SCALE 1" = 100'  
 A.H. MAY COUNTY ENG

FILED  
 RECEIVED  
 FEB 15 1963  
 COUNTY SURVEYOR  
 DOUGLAS COUNTY, ORE.

M.P. 0.65 - 0.53

Aug. 1961  
 C. Rd #31-A SHEET 2 OF 13

00650053