


• Indicates 3/4" Iron Pins & 4x4 Posts.

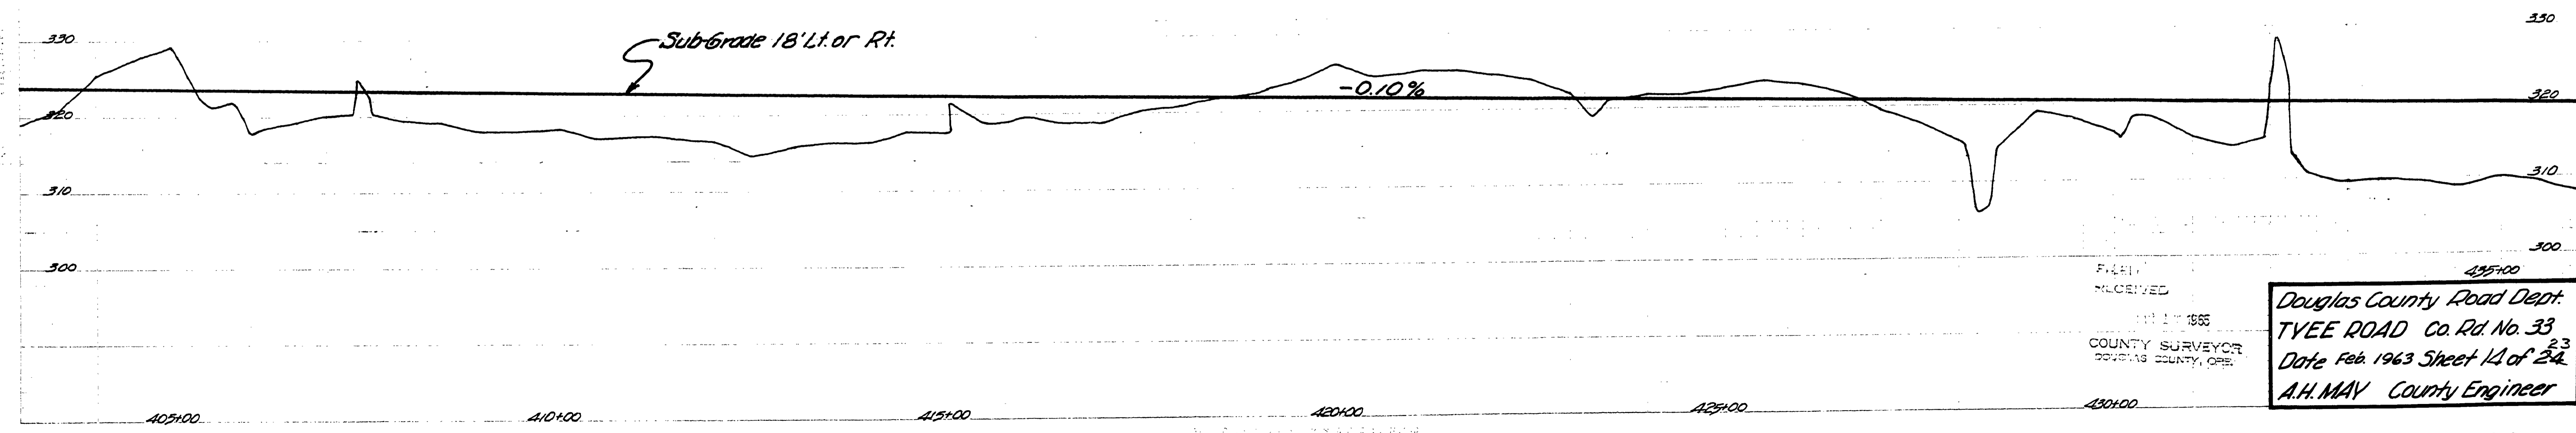

FILED
RECEIVED
FEB 17 1963
COUNTY SURVEYOR
DOUGLAS COUNTY, ORE.

Douglas County Road Dept.
TVEE ROAD Co. Rd. No. 33
Date Feb. 1963 Sheet 14 of 24
A.H. MAY County Engineer

06890746

M.P. 6.89-7.46

G. Rd. #33 FEB, 1963 sh 14 of 23

(70)