


• Indicates 3/4" Iron Pins & 4x4 Posts.

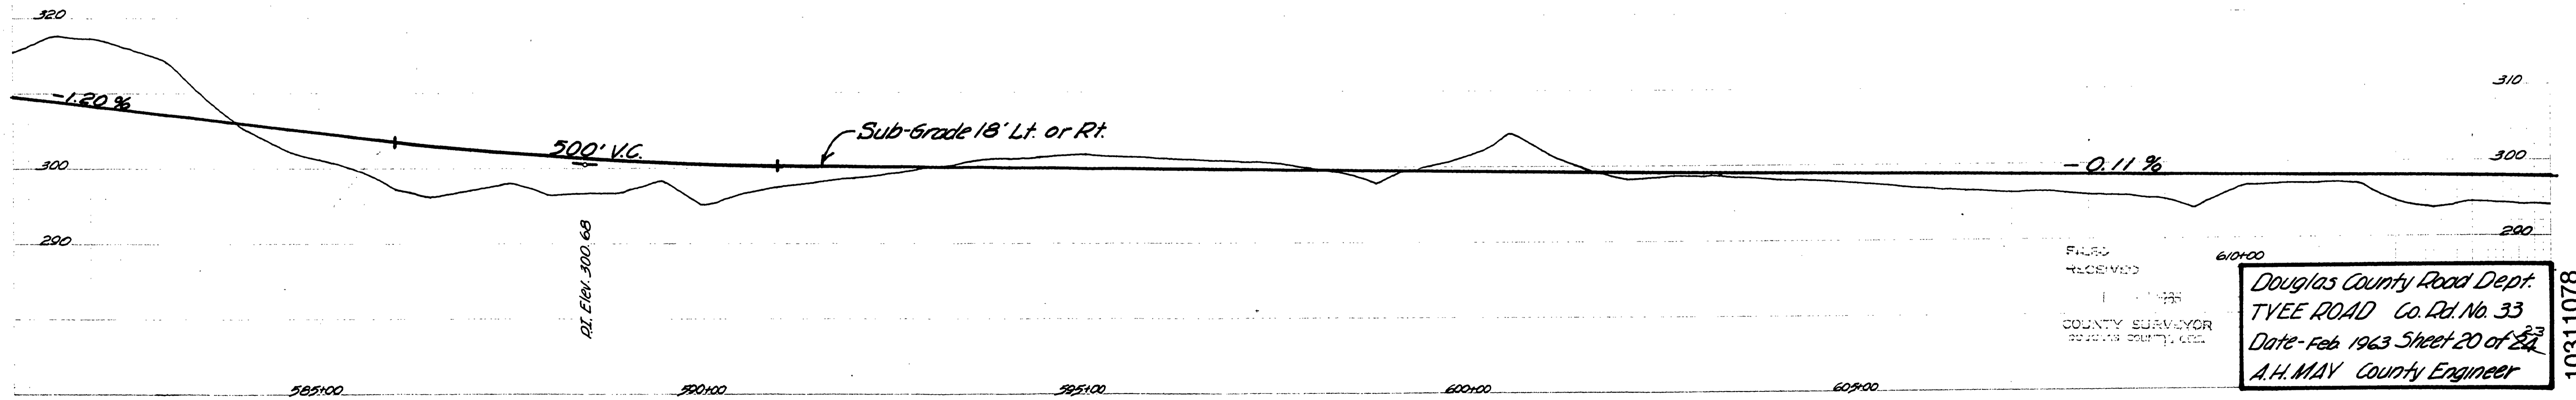

FILED
RECEIVED
COUNTY SURVEYOR
DOUGLAS COUNTY, ILL.

Douglas County Road Dept.
TYEE ROAD Co. Rd. No. 33
Date - Feb 1963 Sheet 20 of 23
A.H. MAY County Engineer

10311078

M.P. 10.31-10.78

Co. Rd. #33 FEB. 1963
skt 20 of 23 (76)