


V.H. & LOIS M. BENNETT  
23 7/1

NOTE - STATIONS ARE EAST OF EQUATION 2+17.19 = 0+00

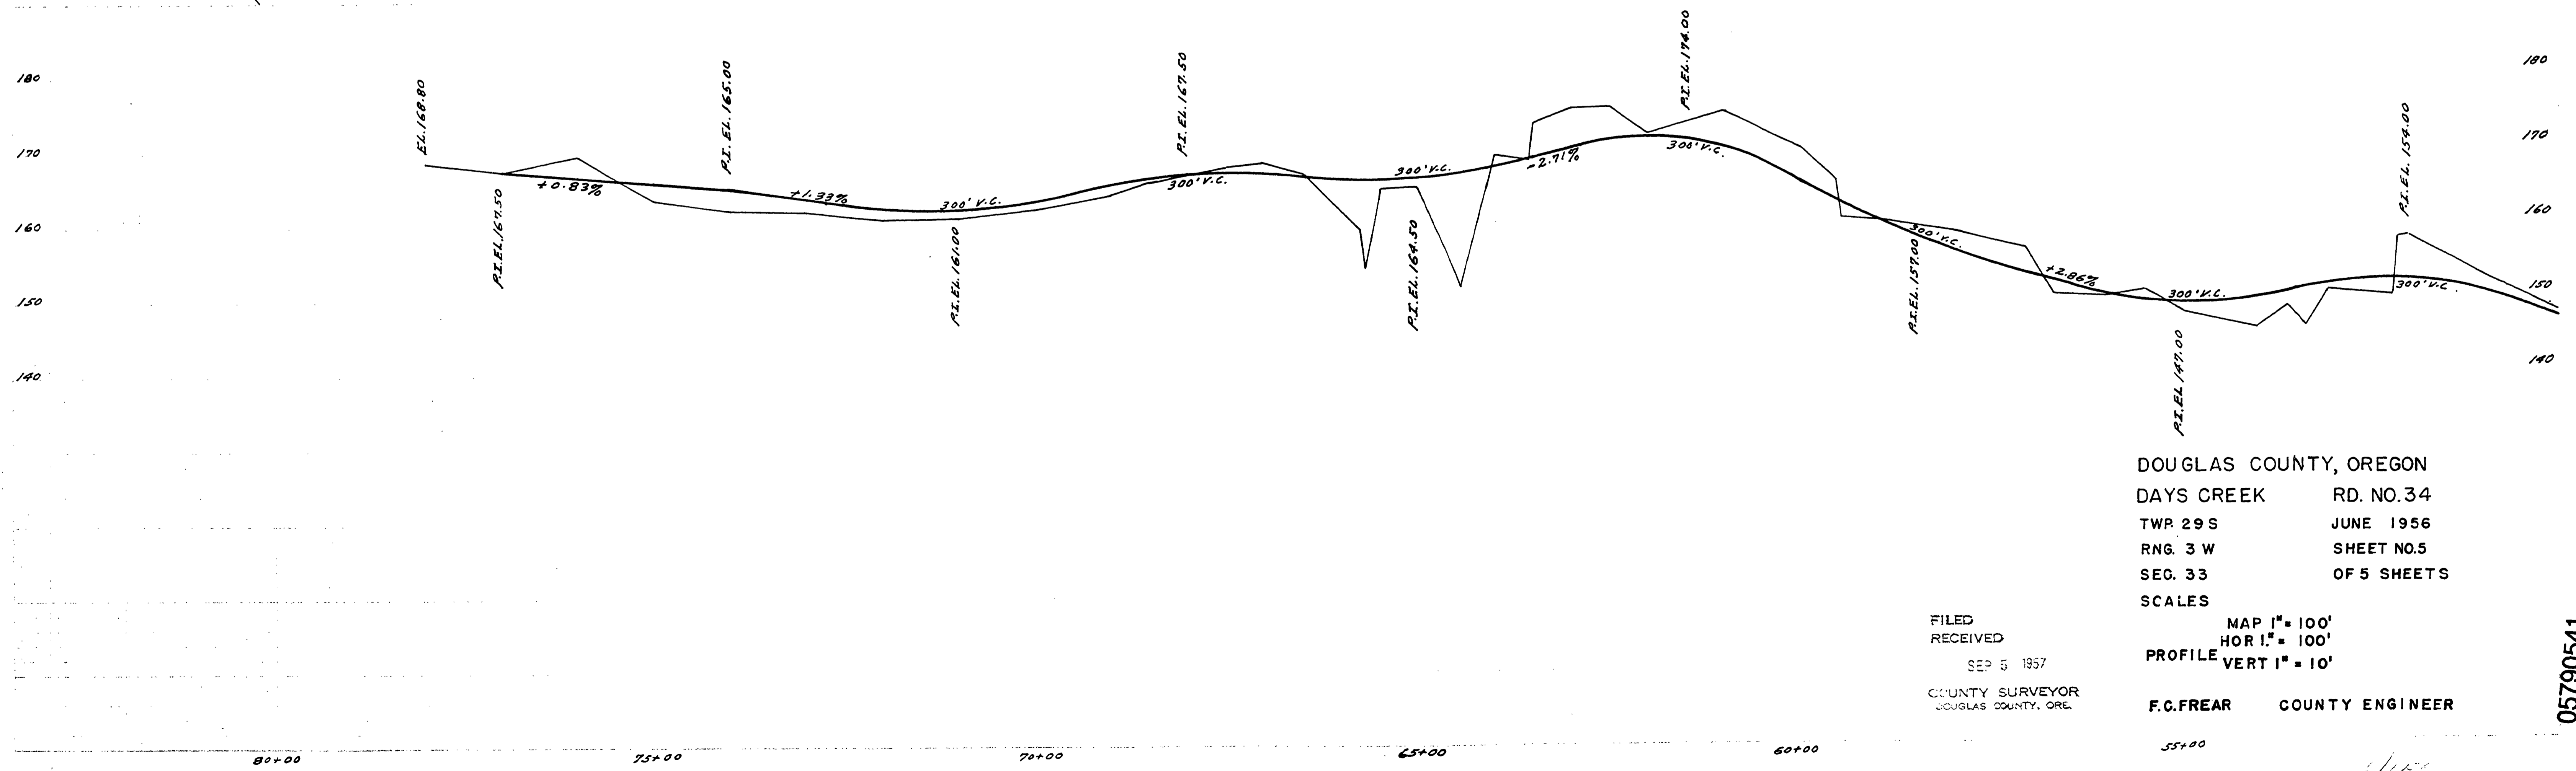

DOUGLAS COUNTY, OREGON  
DAYS CREEK RD. NO. 34  
TWP. 29 S JUNE 1956  
RNG. 3 W SHEET NO. 5  
SEC. 33 OF 5 SHEETS  
SCALES

FILED  
RECEIVED  
SEP 5 1957  
COUNTY SURVEYOR  
DOUGLAS COUNTY, ORE.

MAP 1" = 100'  
HOR 1" = 100'  
PROFILE VERT 1" = 10'  
F.C. FREAR COUNTY ENGINEER

M.P. 5.79-5.41

Co. Rd # 34

BOE

05790541