




SEC. 5, T 32S., R 4W., W.M.

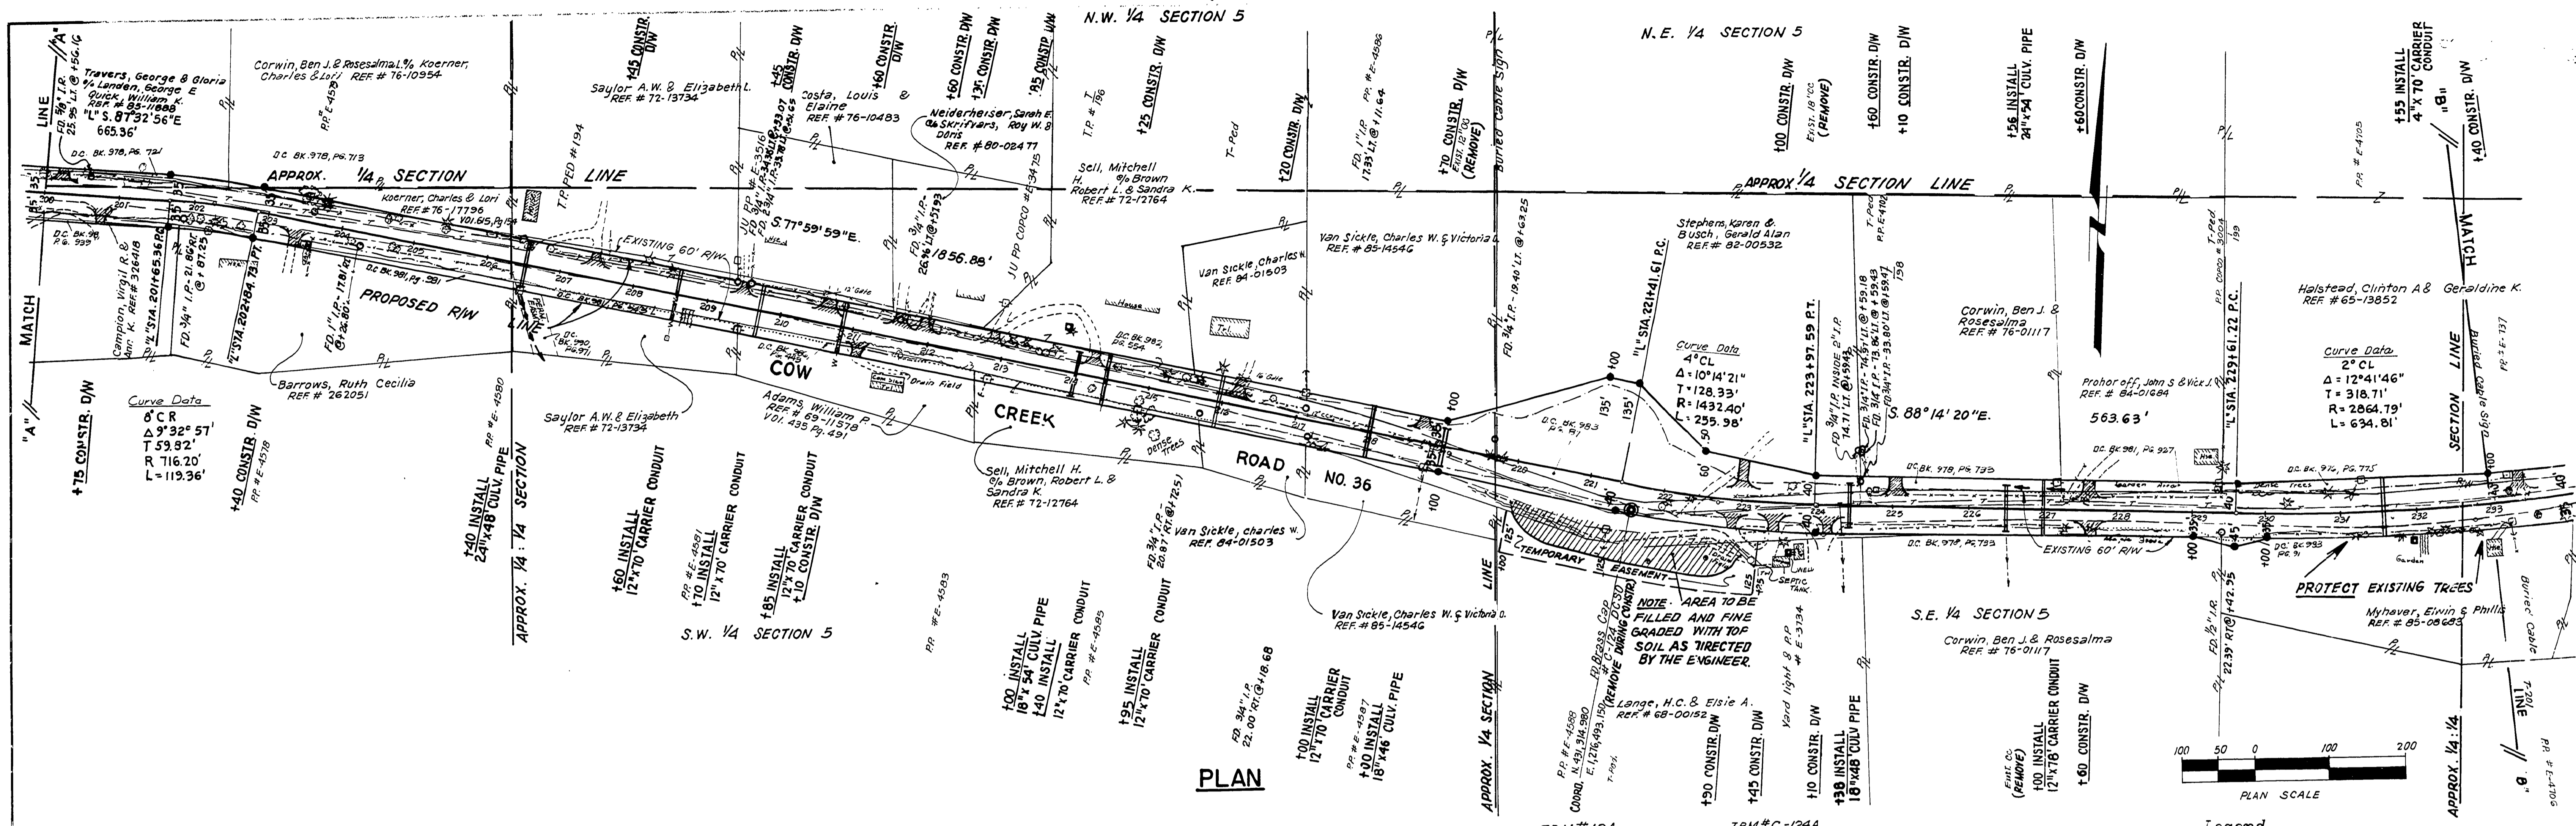

PLAN

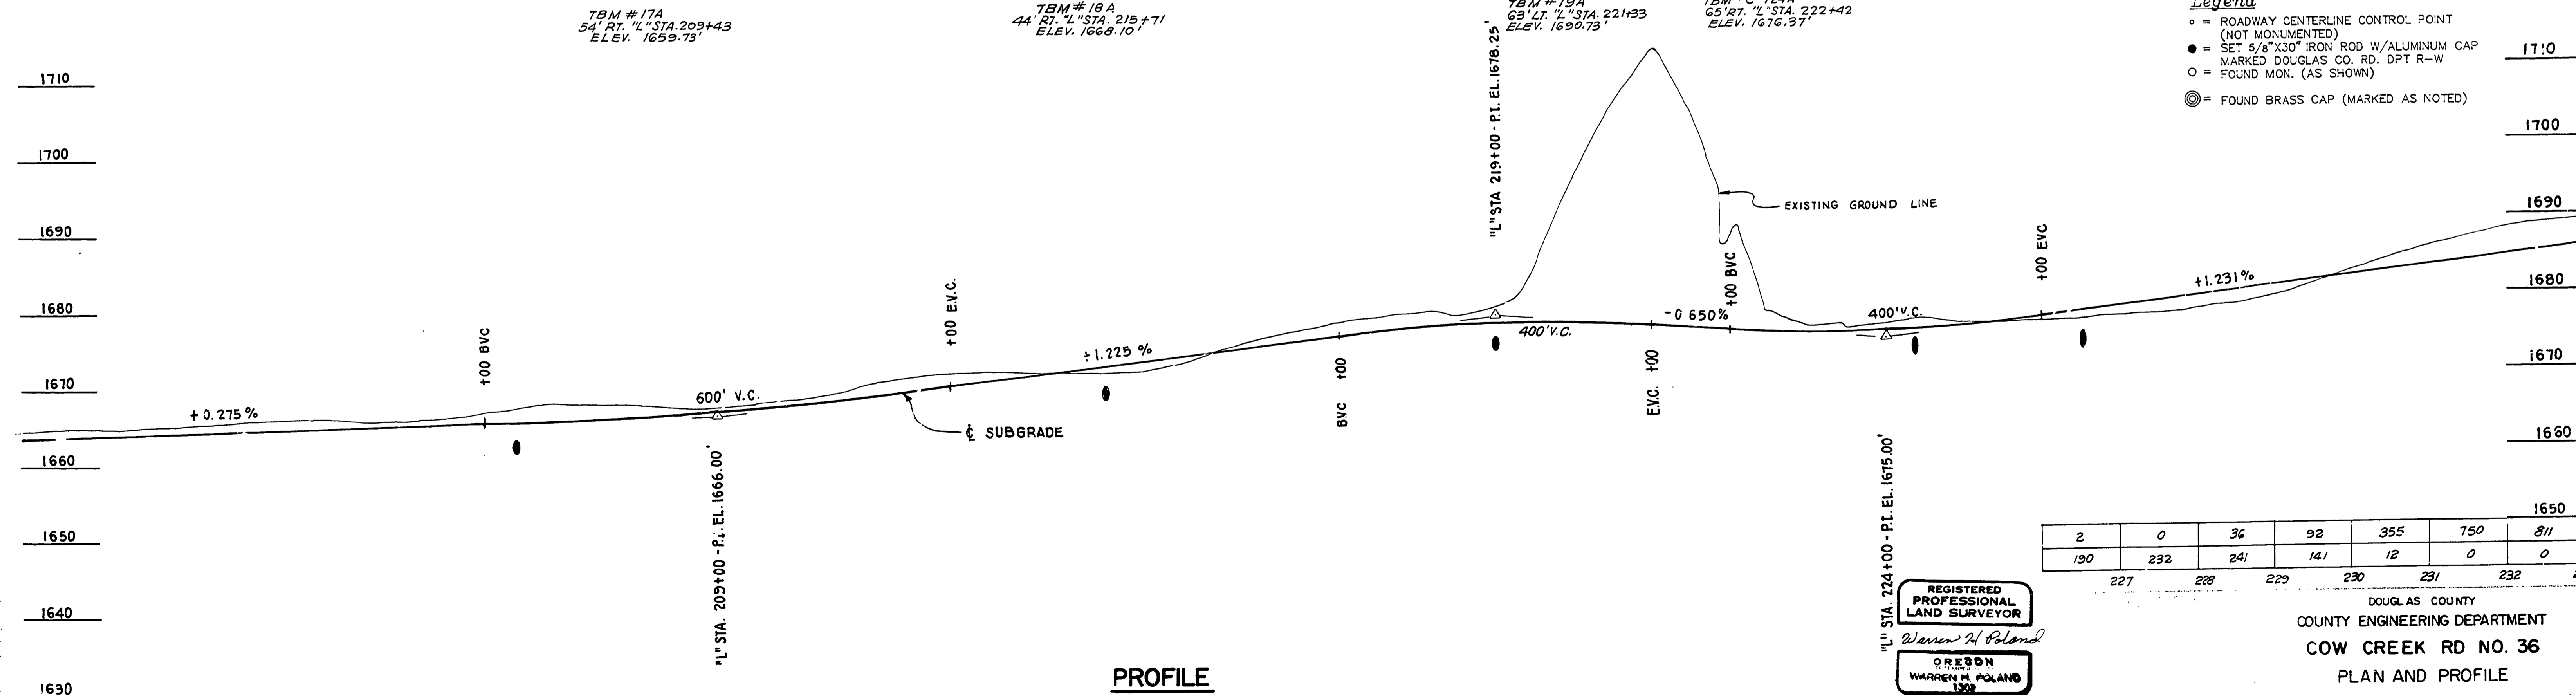

PROFILE

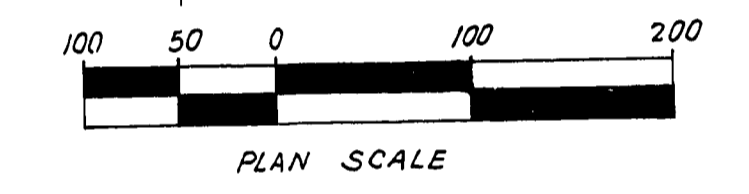

- Legend**
- = ROADWAY CENTERLINE CONTROL POINT (NOT MONUMENTED)
 - = SET 5/8\"/>

ESTIMATED	200	201	202	203	204	205	206	207	208	209	210	211	212	213	214	215	216	217	218	219	220	221	222	223	224	225	226
Exc. (CY)	289	168	205	334	276	269	368	336	214	174	251	333	177	29	19	147	306	385	433	2466	9639	10844	2259	777	220	21	
Imp. (CY)	0	15	31	5	0	0	9	72	148	114	99	28	90	195	315	210	21	0	0	0	0	0	2	0	7	69	

2	0	36	92	355	750	811
190	232	241	141	12	0	0
227	228	229	230	231	232	233

REGISTERED PROFESSIONAL LAND SURVEYOR
 Warren H Poland
 OREGON
 WARREN H POLAND
 1987

DOUGLAS COUNTY
 COUNTY ENGINEERING DEPARTMENT
 COW CREEK RD NO. 36
 PLAN AND PROFILE
 JLM BK K. L. ERICKSON, COUNTY ENGINEER
 Warren H Poland 5-1987 AS SHOWN SHEET 3 of 7

03110372