
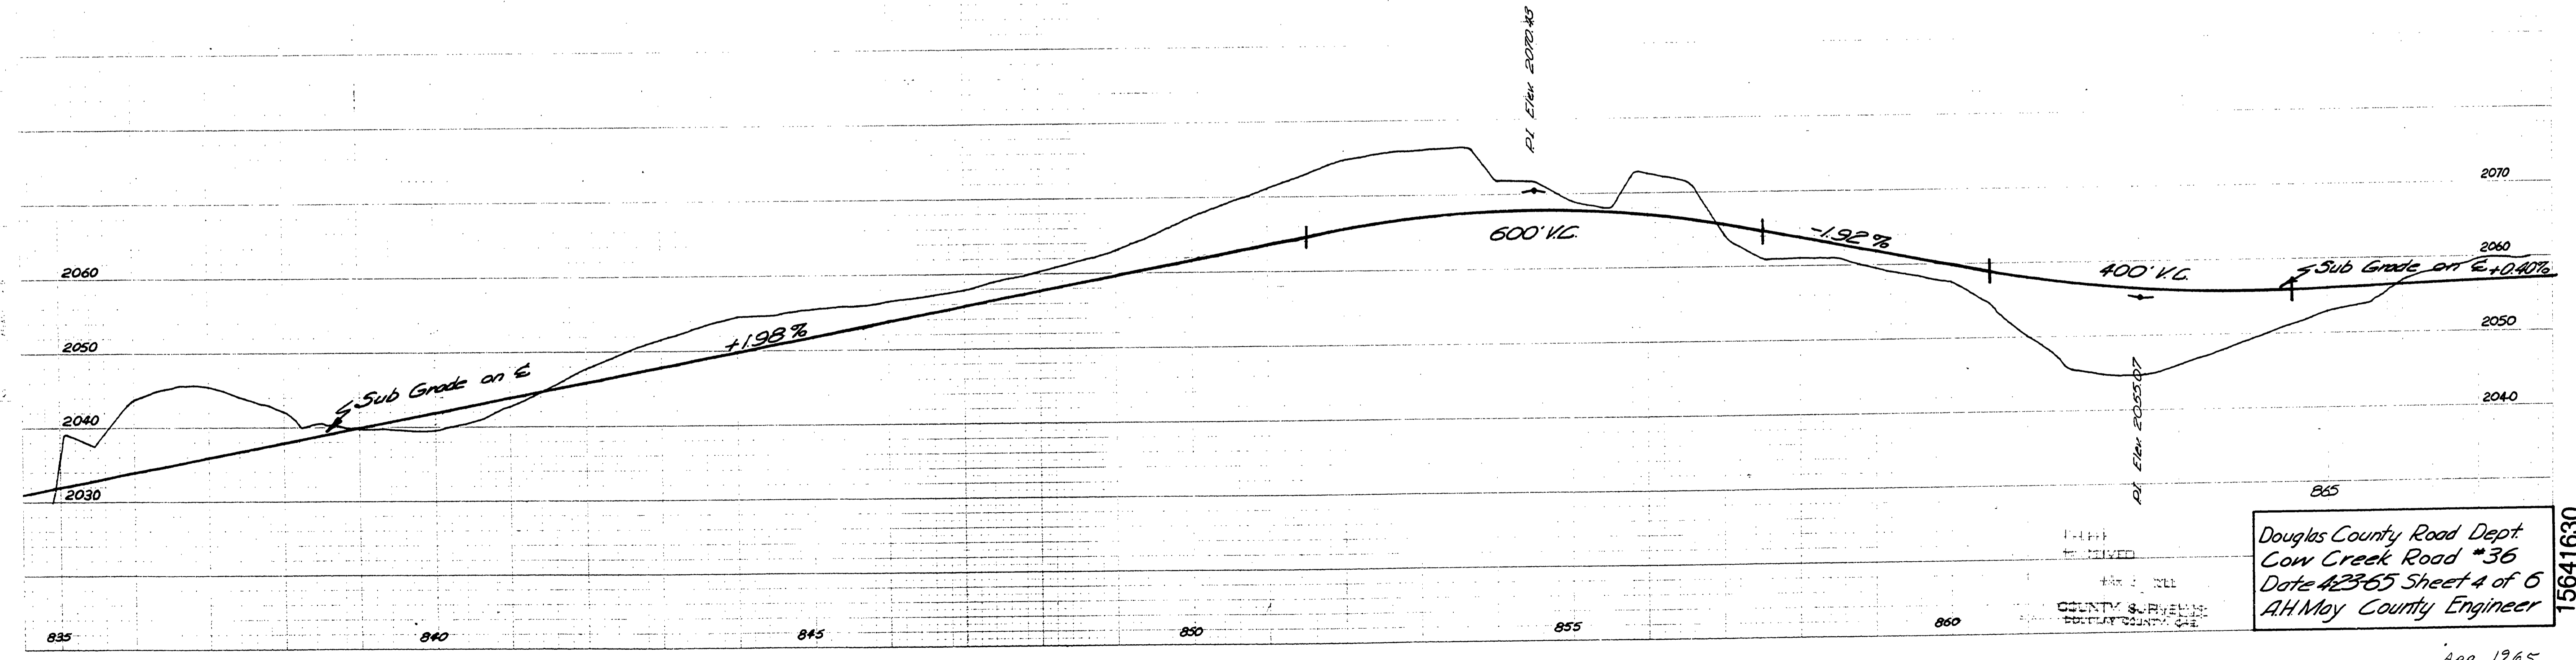


T.32 S R.3 W. W.M.

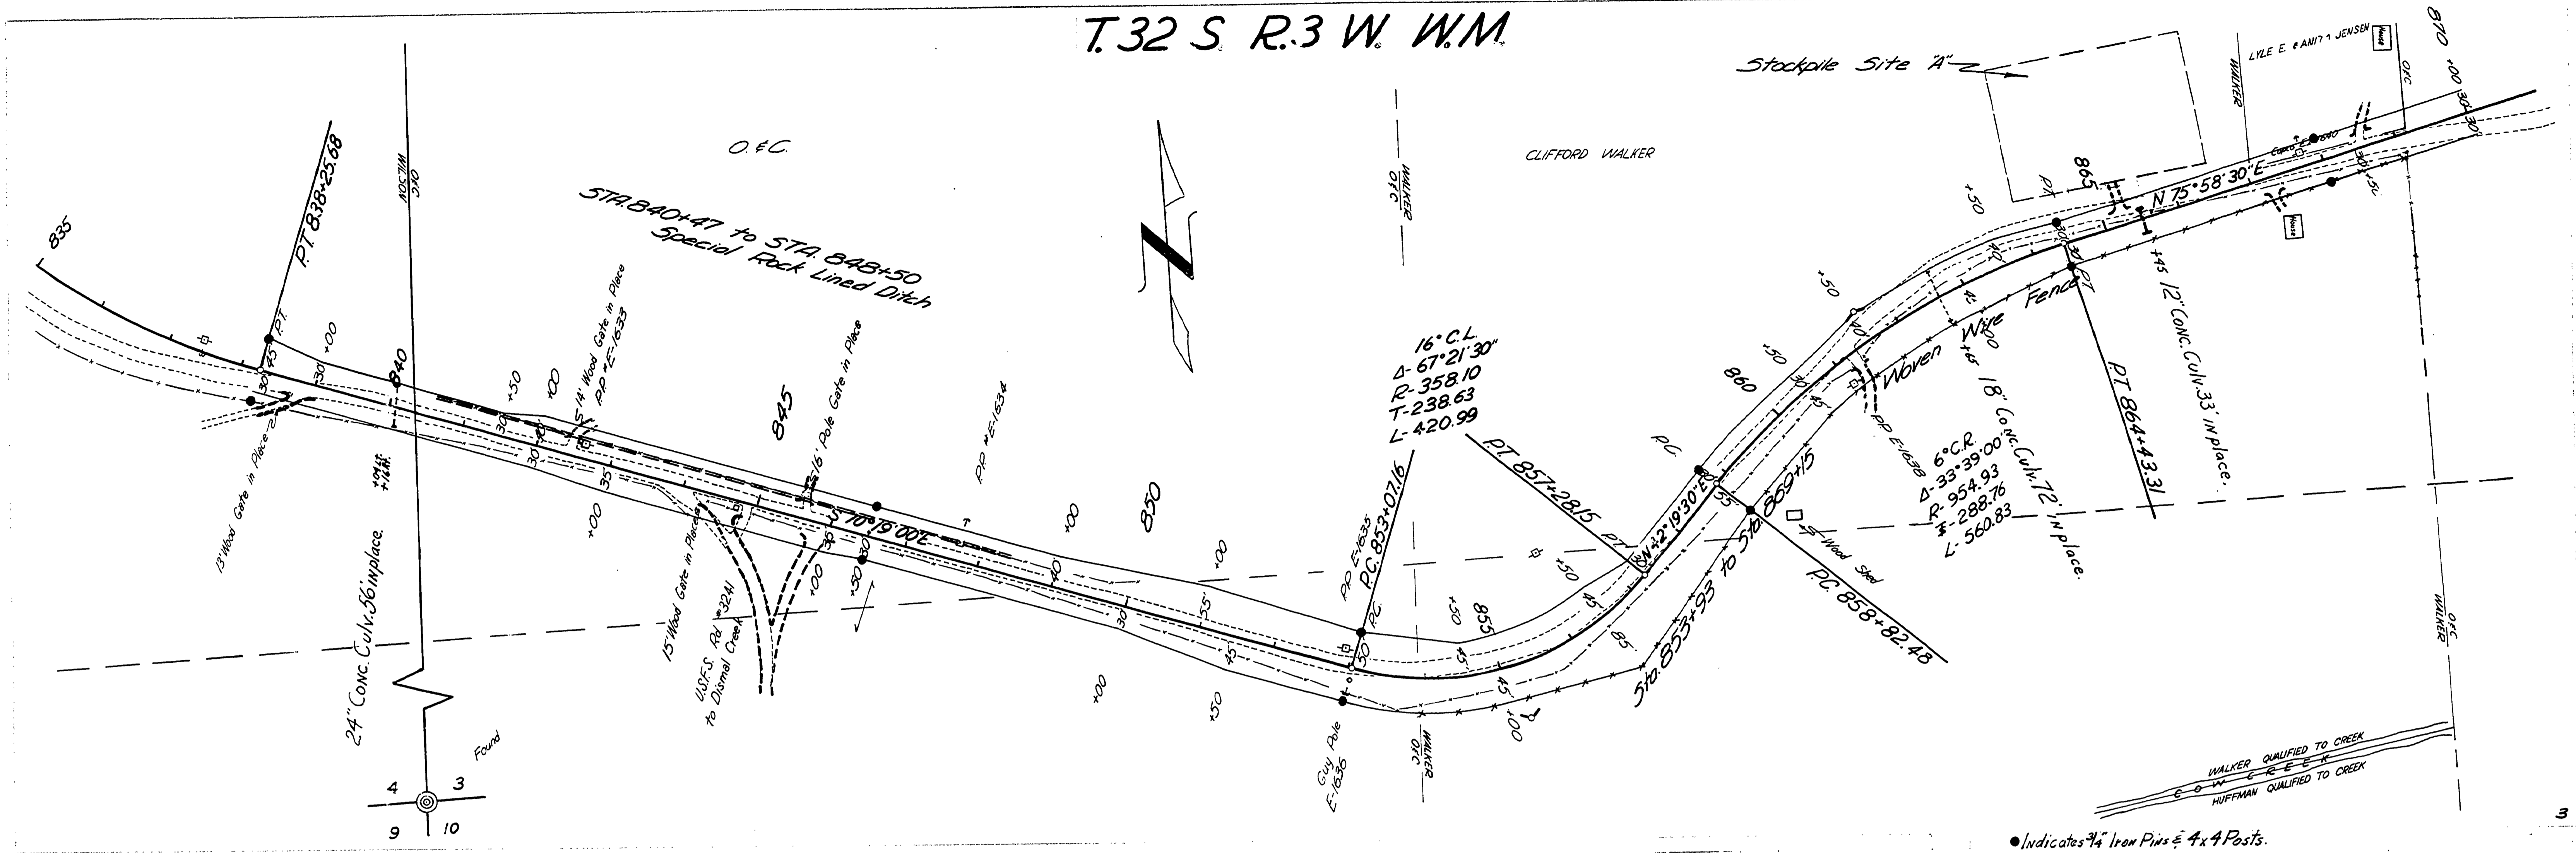

Douglas County Road Dept.
Cow Creek Road #36
Date 4-23-65 Sheet 4 of 6
A.H. Moy County Engineer

15641630