


DOUGLAS COUNTY HIGHWAY IMPROVEMENT
PROFILE AND ALIGNMENT
JOHNS RANCH TO ANCHOR FARNAM SECTION
SECTION 12, TWP. 32S., RANGE 5W
STA. 0+00 TO STA 21+07.7
 OFFICE OF
F. C. FREAR
 COUNTY ROADMASTER
 SCALE: HORIZONTAL 1in.=100ft VERTICAL 1in.=10ft

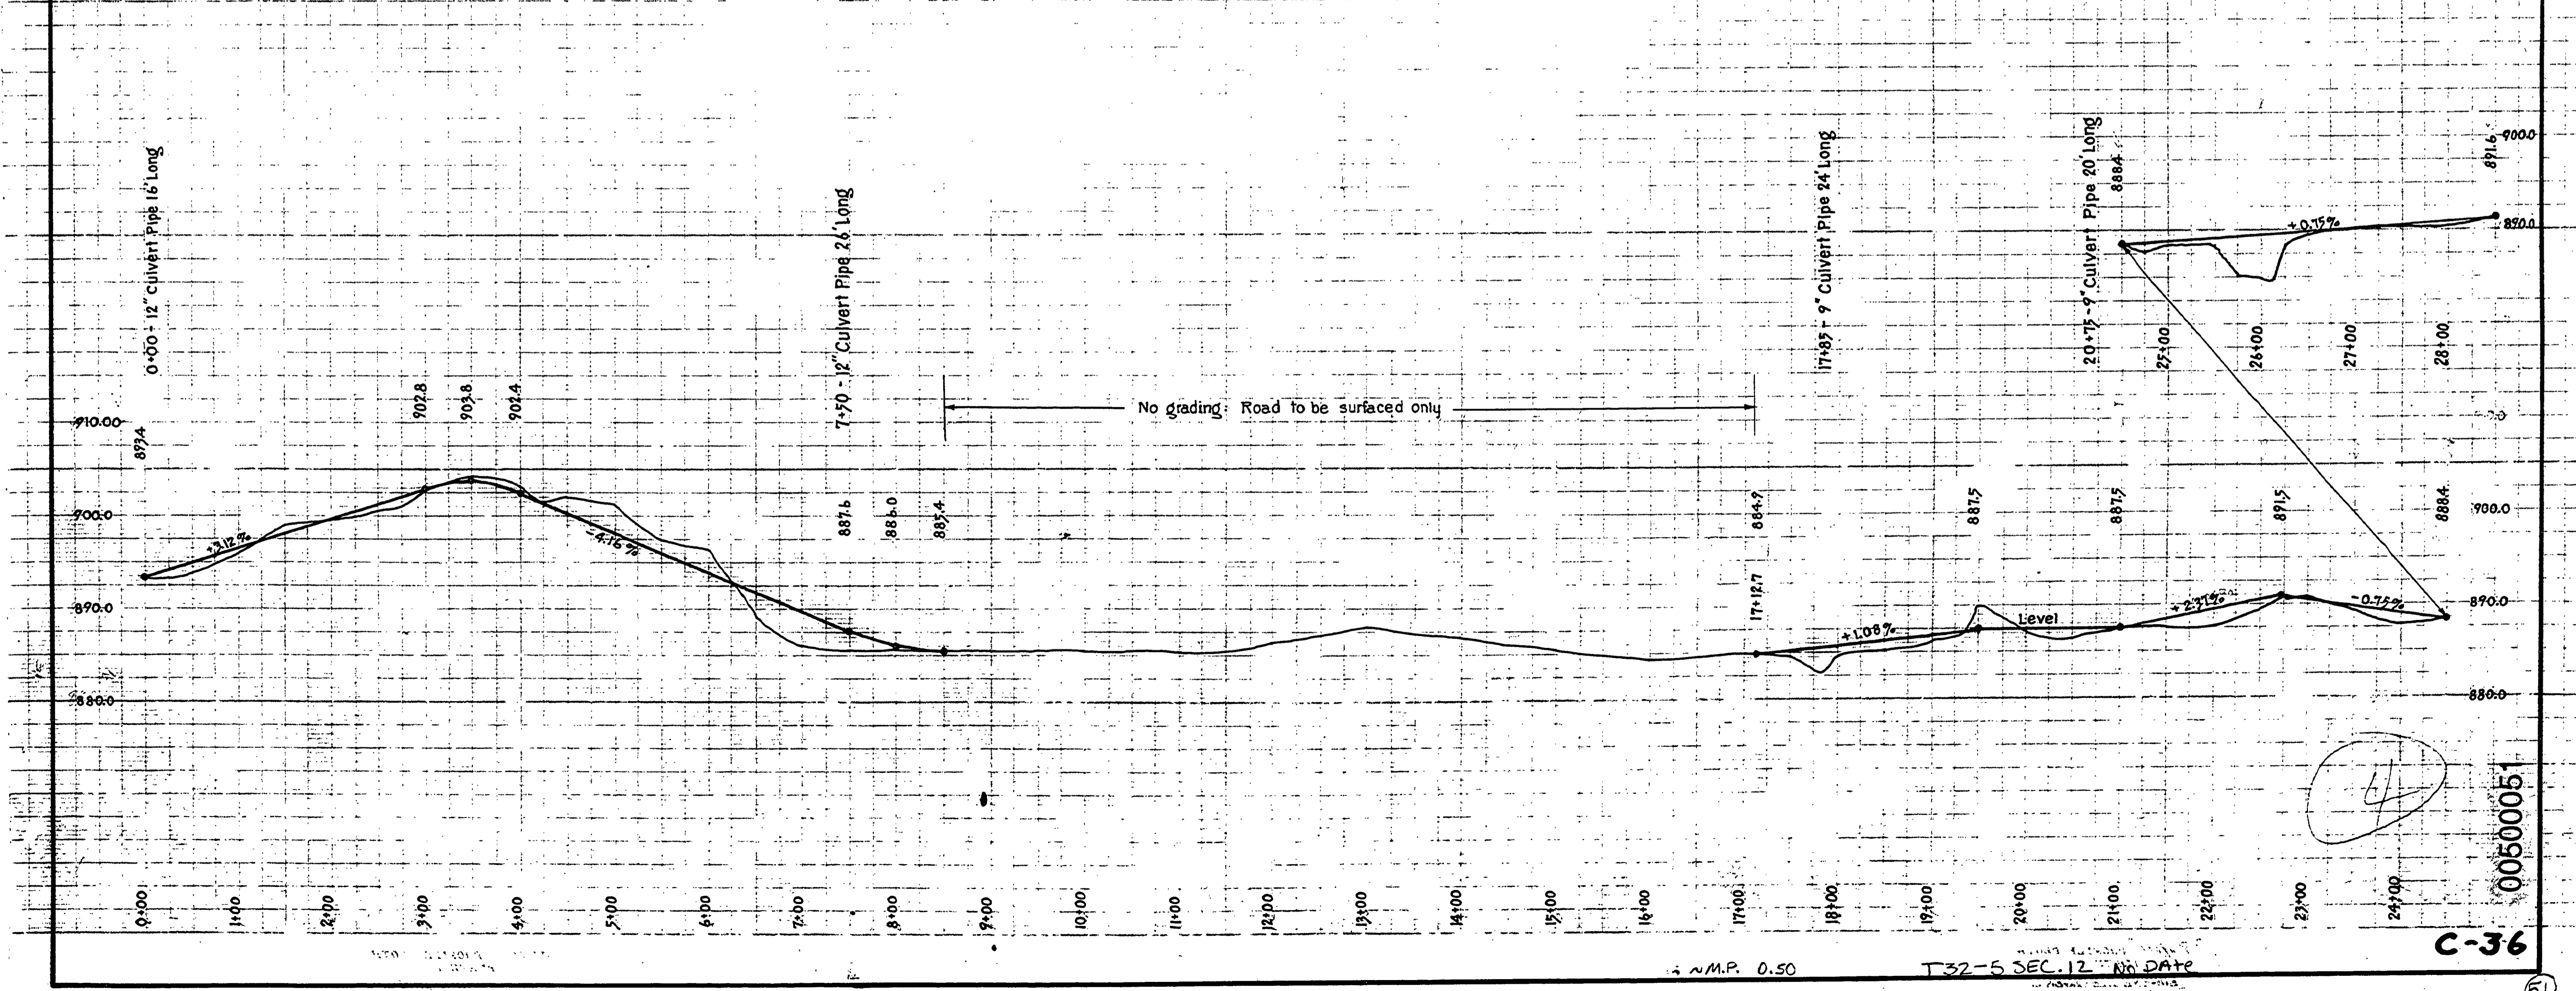

4
 00500051
 C-36