


DOUGLAS COUNTY
HIGHWAY IMPROVEMENT
McGINNIS SECTION
JOHNS RANCH-ANCHOR ROAD N^o C36
SEC 27-34-T315 R4W WM.
P.C. PEAR COUNTY ENGR.
JUNE 12-1926
SCALE 1"=100'
Note - For Right of Way see
deed Records

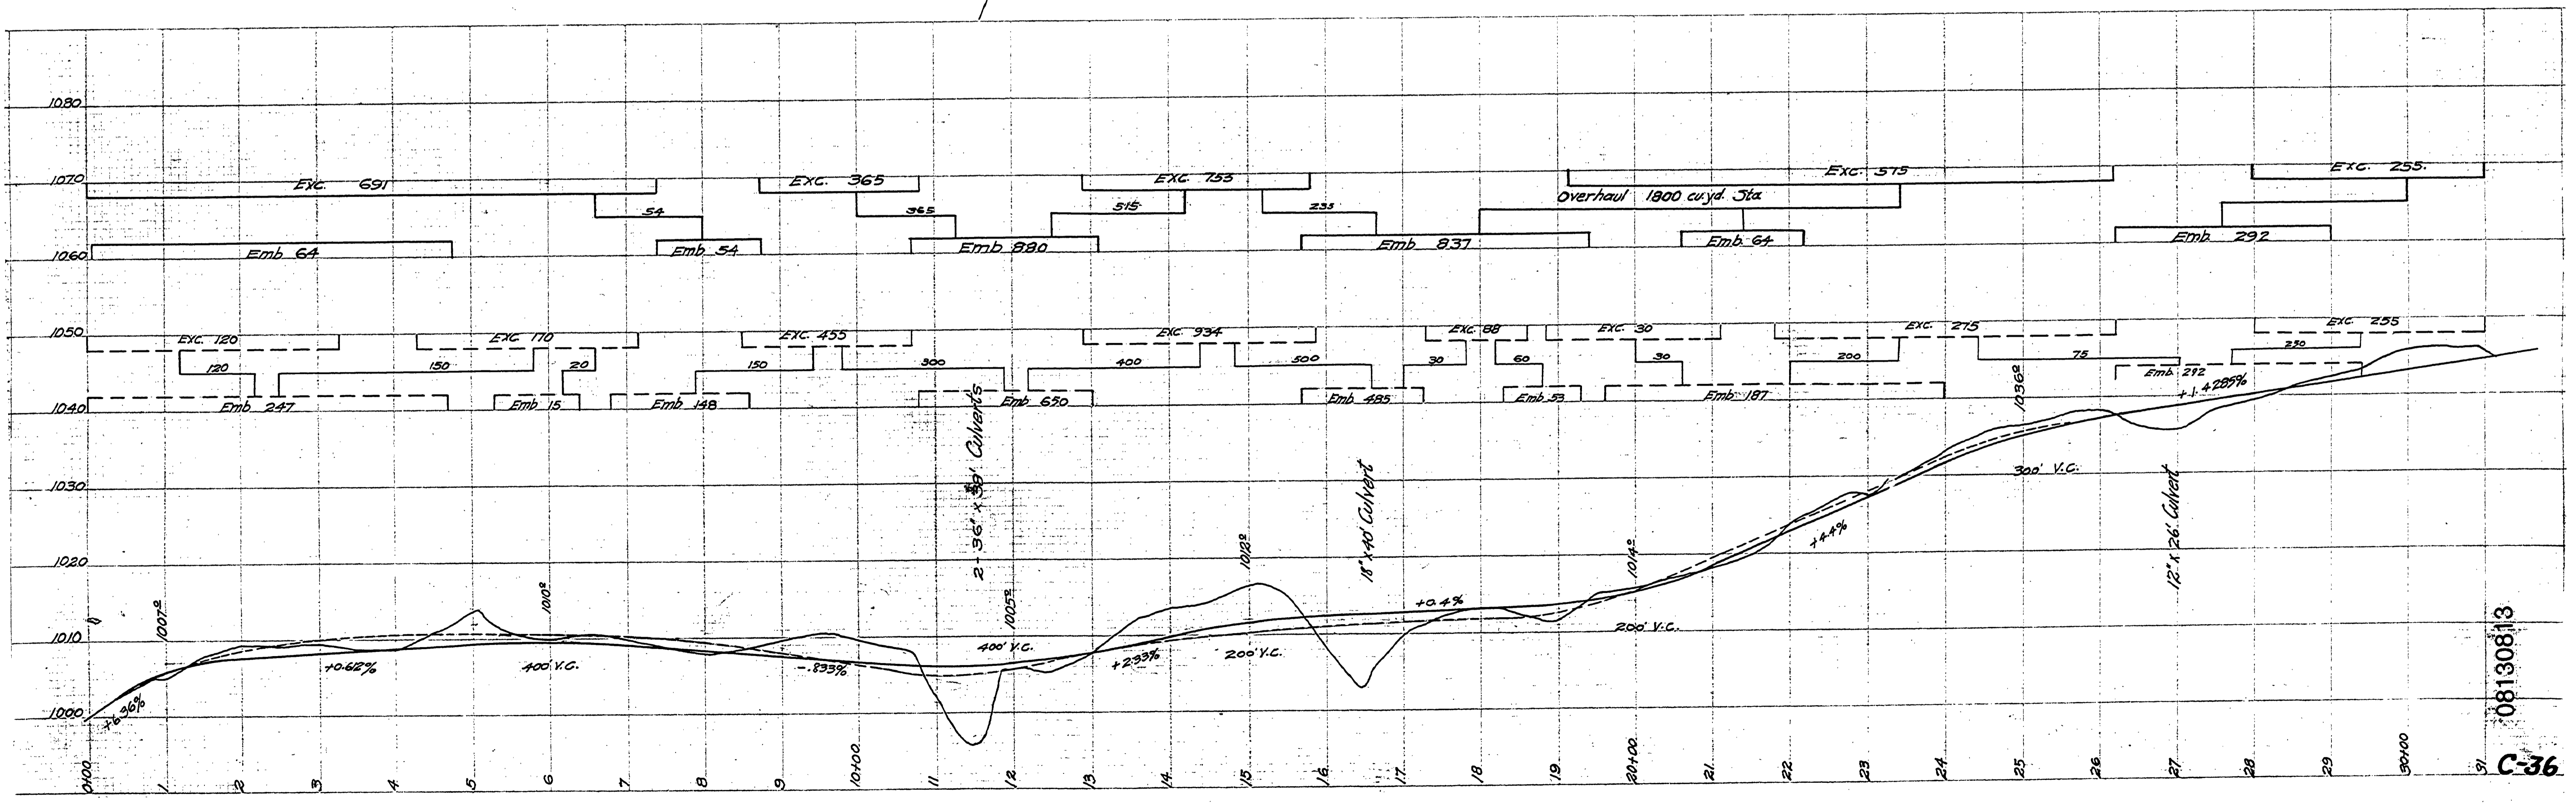

08130813
C-36

M.P. 8.13

T31-4S-27-34 JUNE 12, 1926 SHEET 1 OF 2

52