


Smith River - Pass Creek
Sheet No. 4

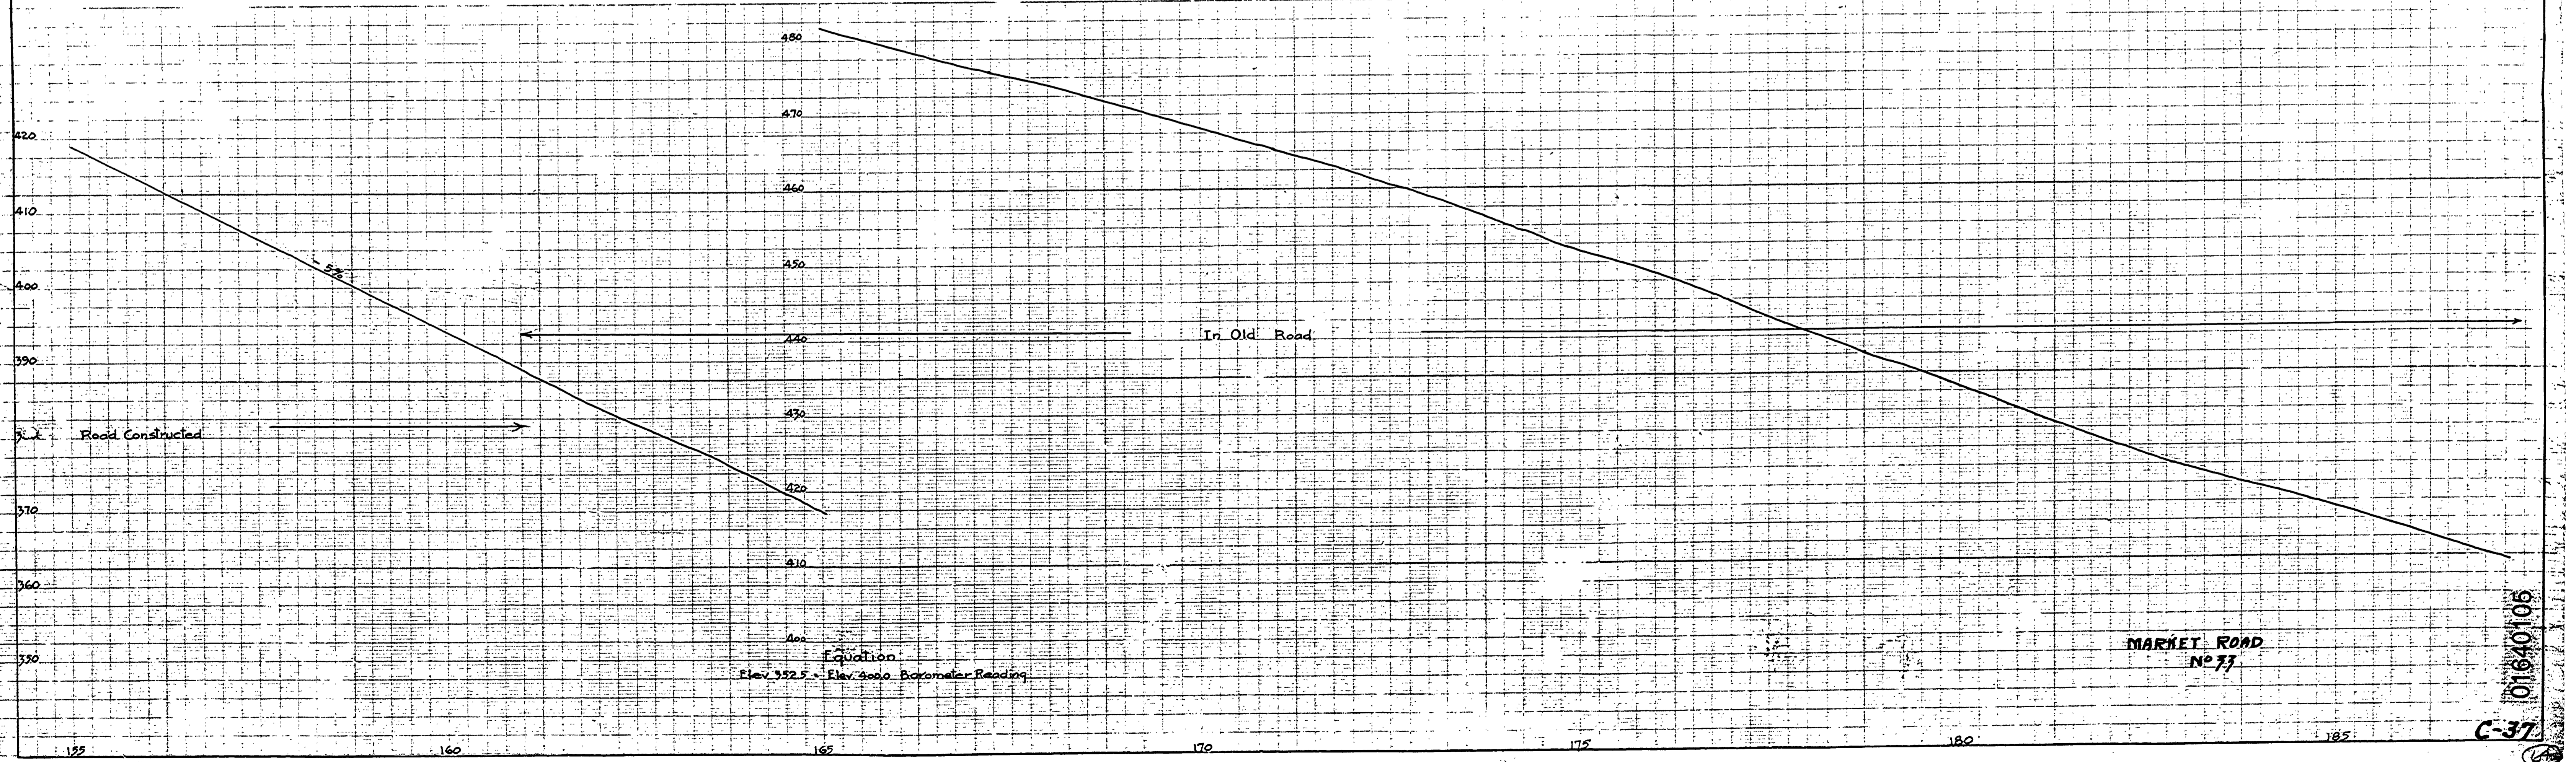

M.P. 1.64 - 1.05

01640105

C-37