


DOUGLAS COUNTY OREGON
PASS CREEK - SMITH RIVER
C-37
 SECTION 1, T. 21 S., R. 6 W.
 F.C. FREAR, RDMSTR.
 1932
 SHEET 4

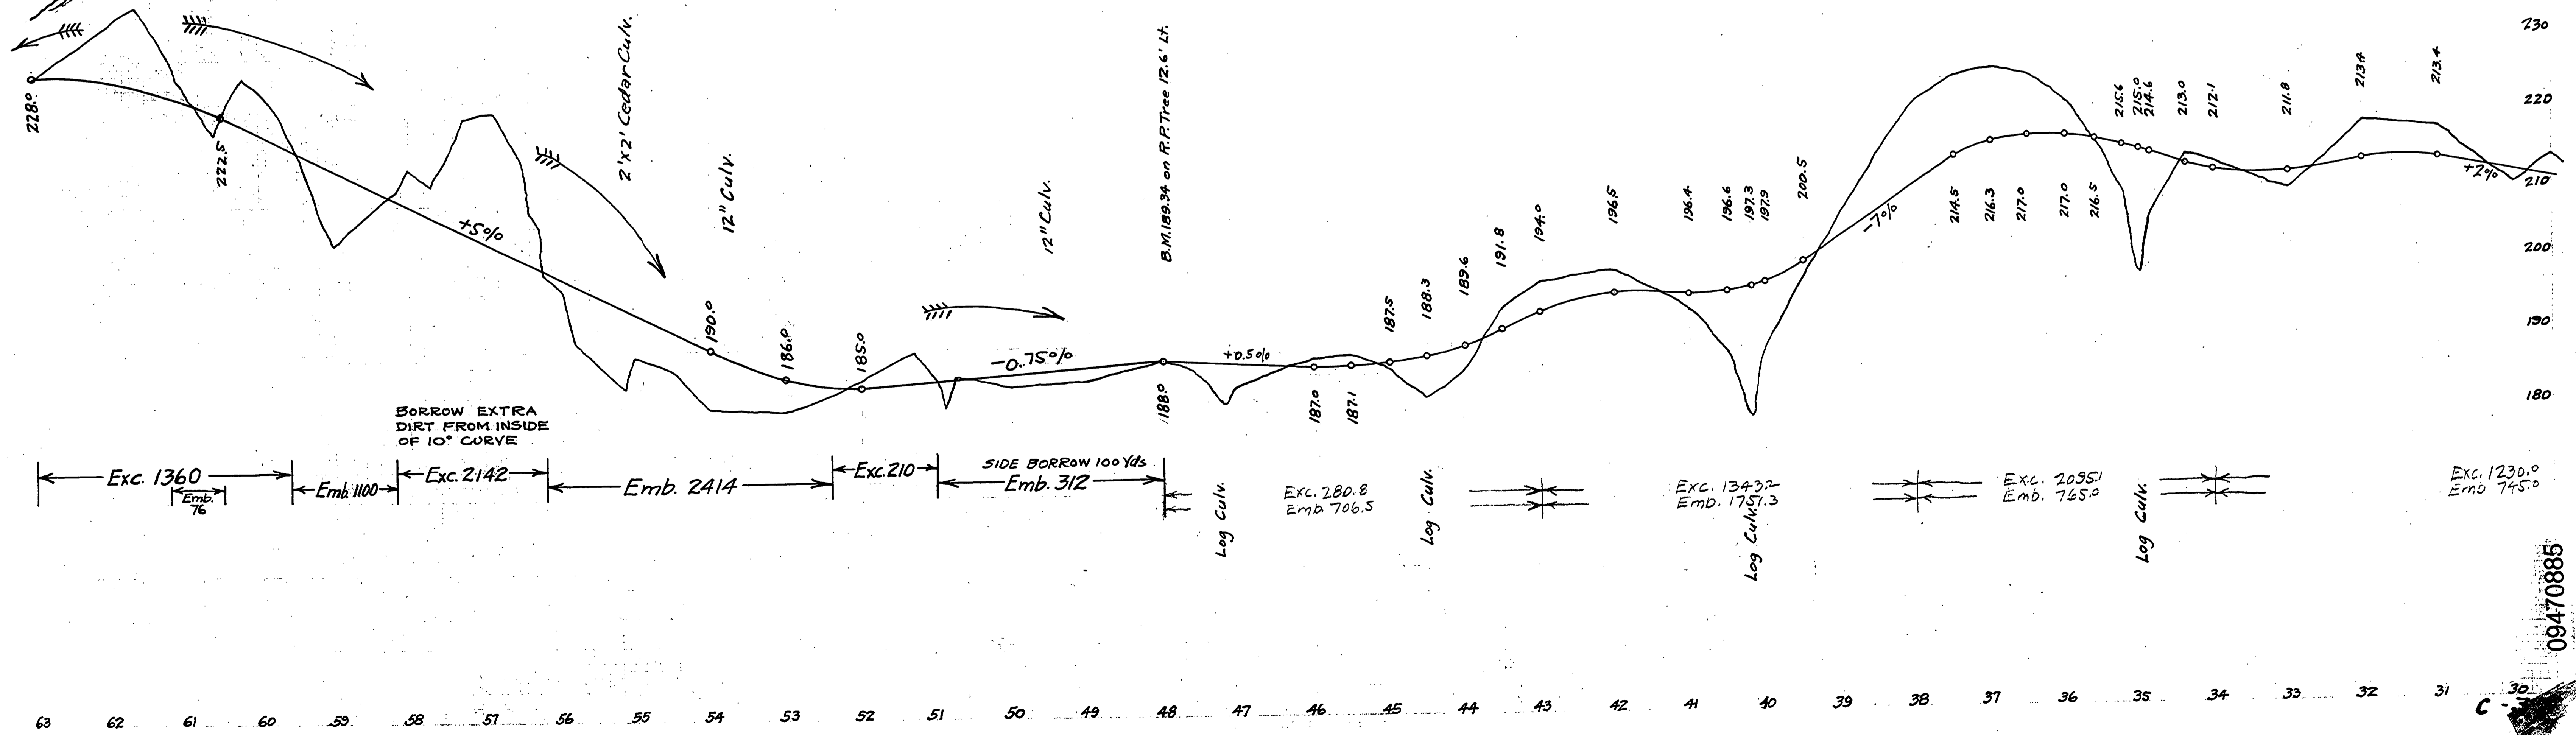

63 62 61 60 59 58 57 56 55 54 53 52 51 50 49 48 47 46 45 44 43 42 41 40 39 38 37 36 35 34 33 32 31 30

~ M.P. 9.47 - 8.85 T. 21 - 6 SEC. 1 1932

09470885