


DOUGLAS COUNTY OREGON  
**PASS CREEK - SMITH RIVER**  
**C-37**  
 SECS. 1 & 2, T. 21 S., R. 6 W.  
 F.C. FREAR, RDMSTR.  
 1932  
 SHEET 5

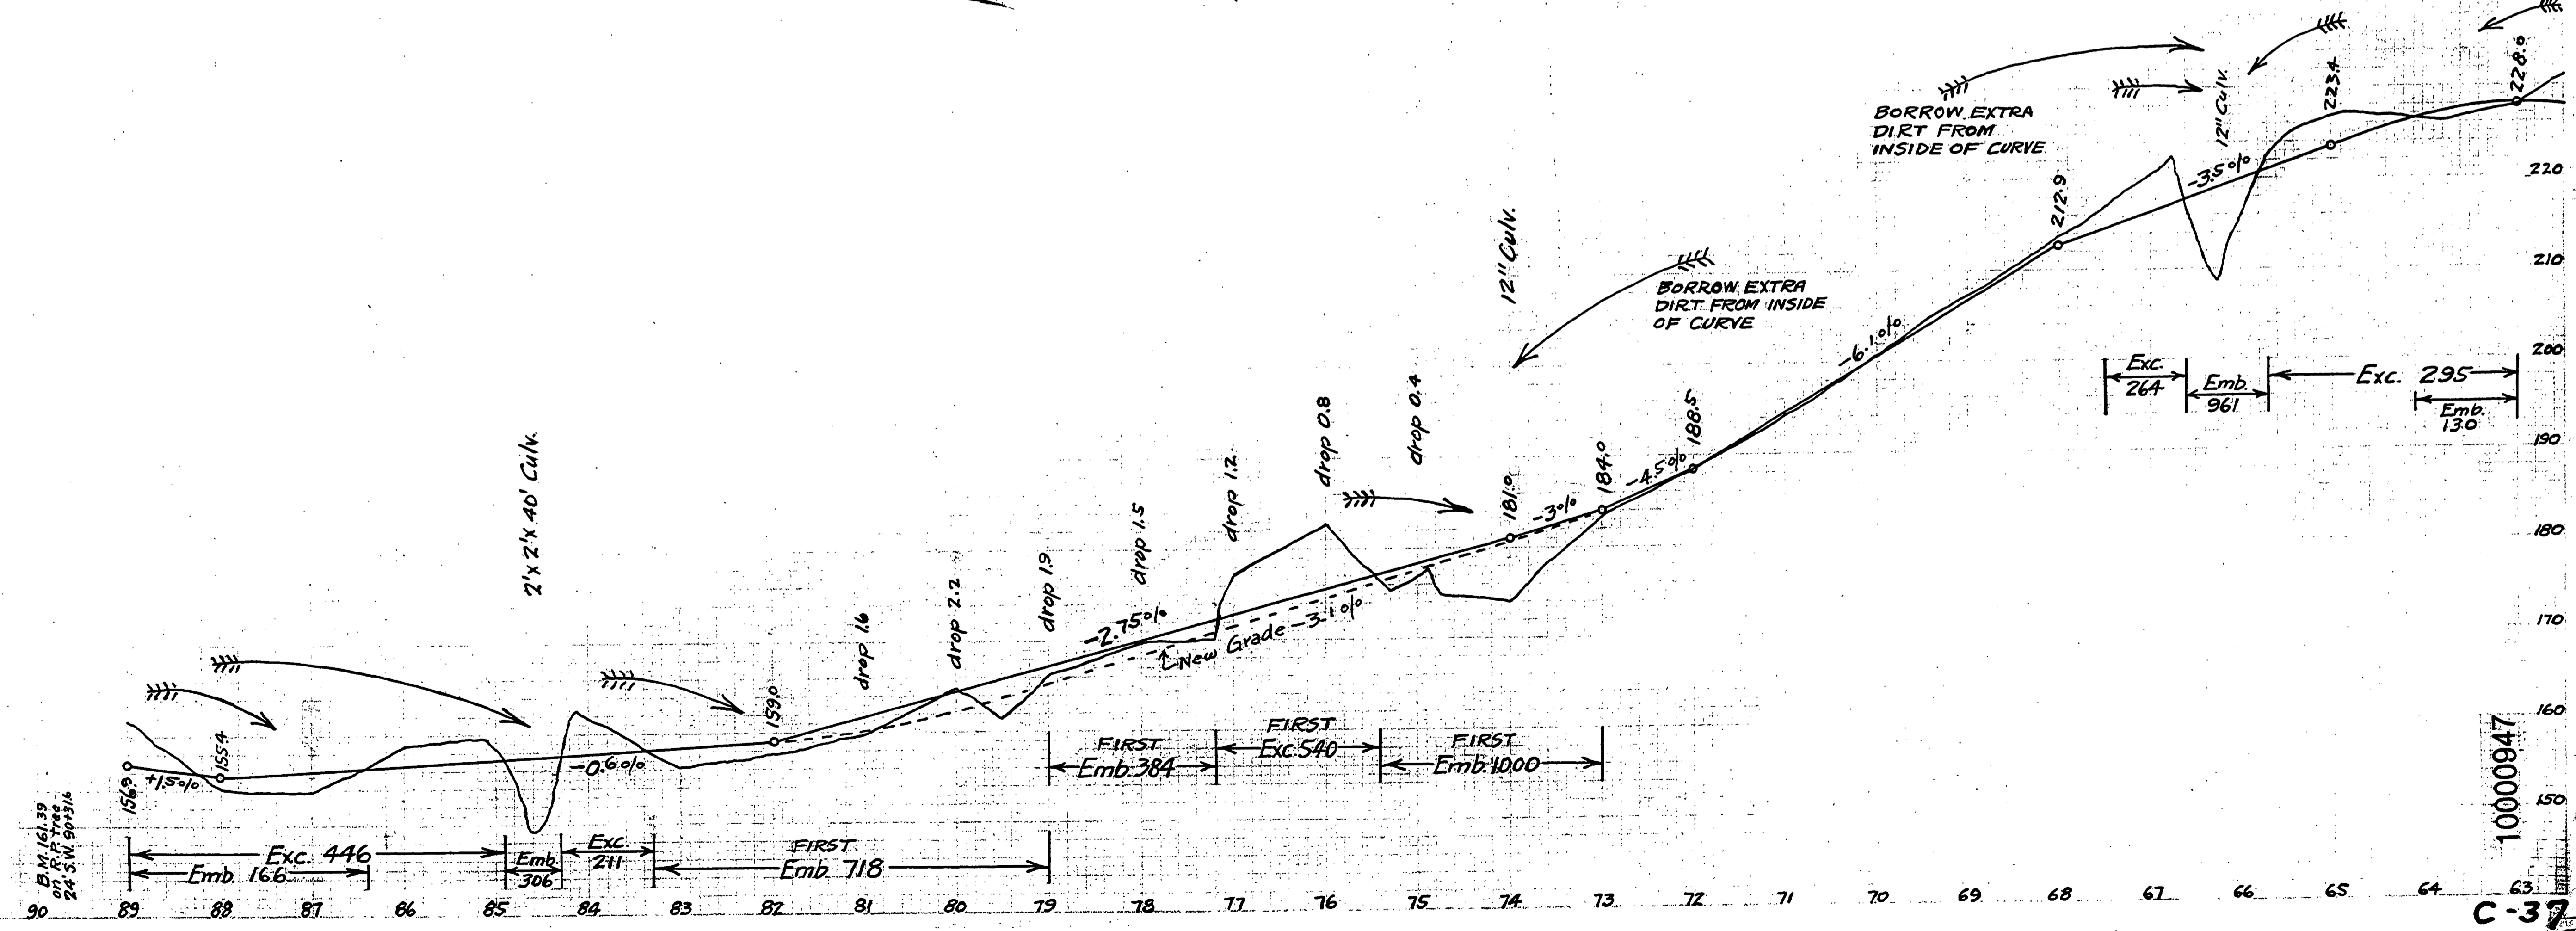

96 95 94 93 92 91 90 89 88 87 86 85 84 83 82 81 80 79 78 77 76 75 74 73 72 71 70 69 68 67 66 65 64 63