


DOUGLAS COUNTY OREGON  
**PASS CREEK - SMITH RIVER**  
**C-37**  
 Secs. 25 & 26 - T.20 S., R.7 W.  
 F.C. FREGG, ROADMASTER  
 1932  
 SHEET 2

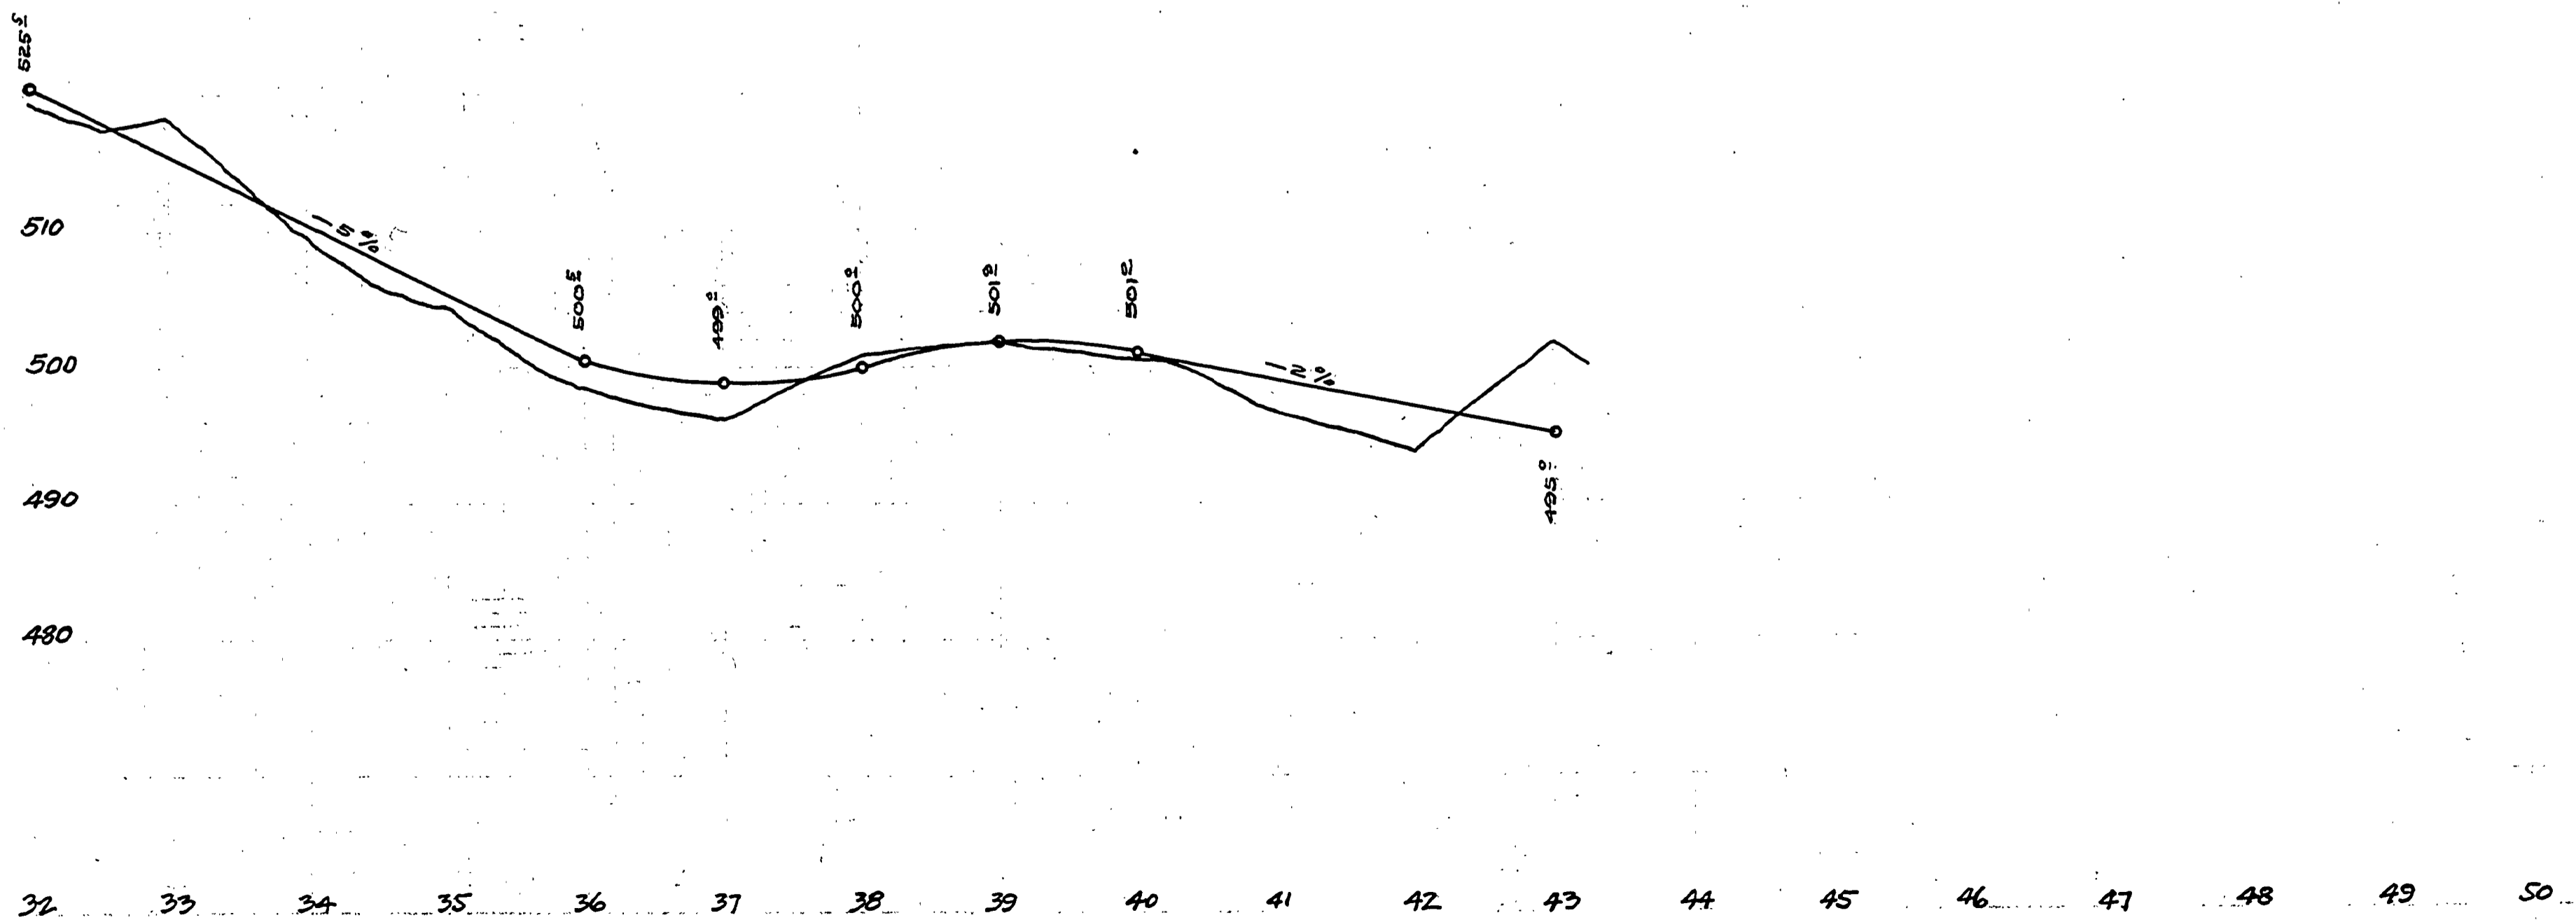

1900.1880

C-37

~ M.P. 19.0-19.2

T00-73.25E06 1932 SHT 2 OF 2

14