


DOUGLAS COUNTY OREGON
PASS CREEK - SMITH RIVER
C-37
 SECS. 25 & 26, T. 20 S., R. 1 W.
 F.C. FREAR, RD. MSTR.
 1932
 SHEET 1

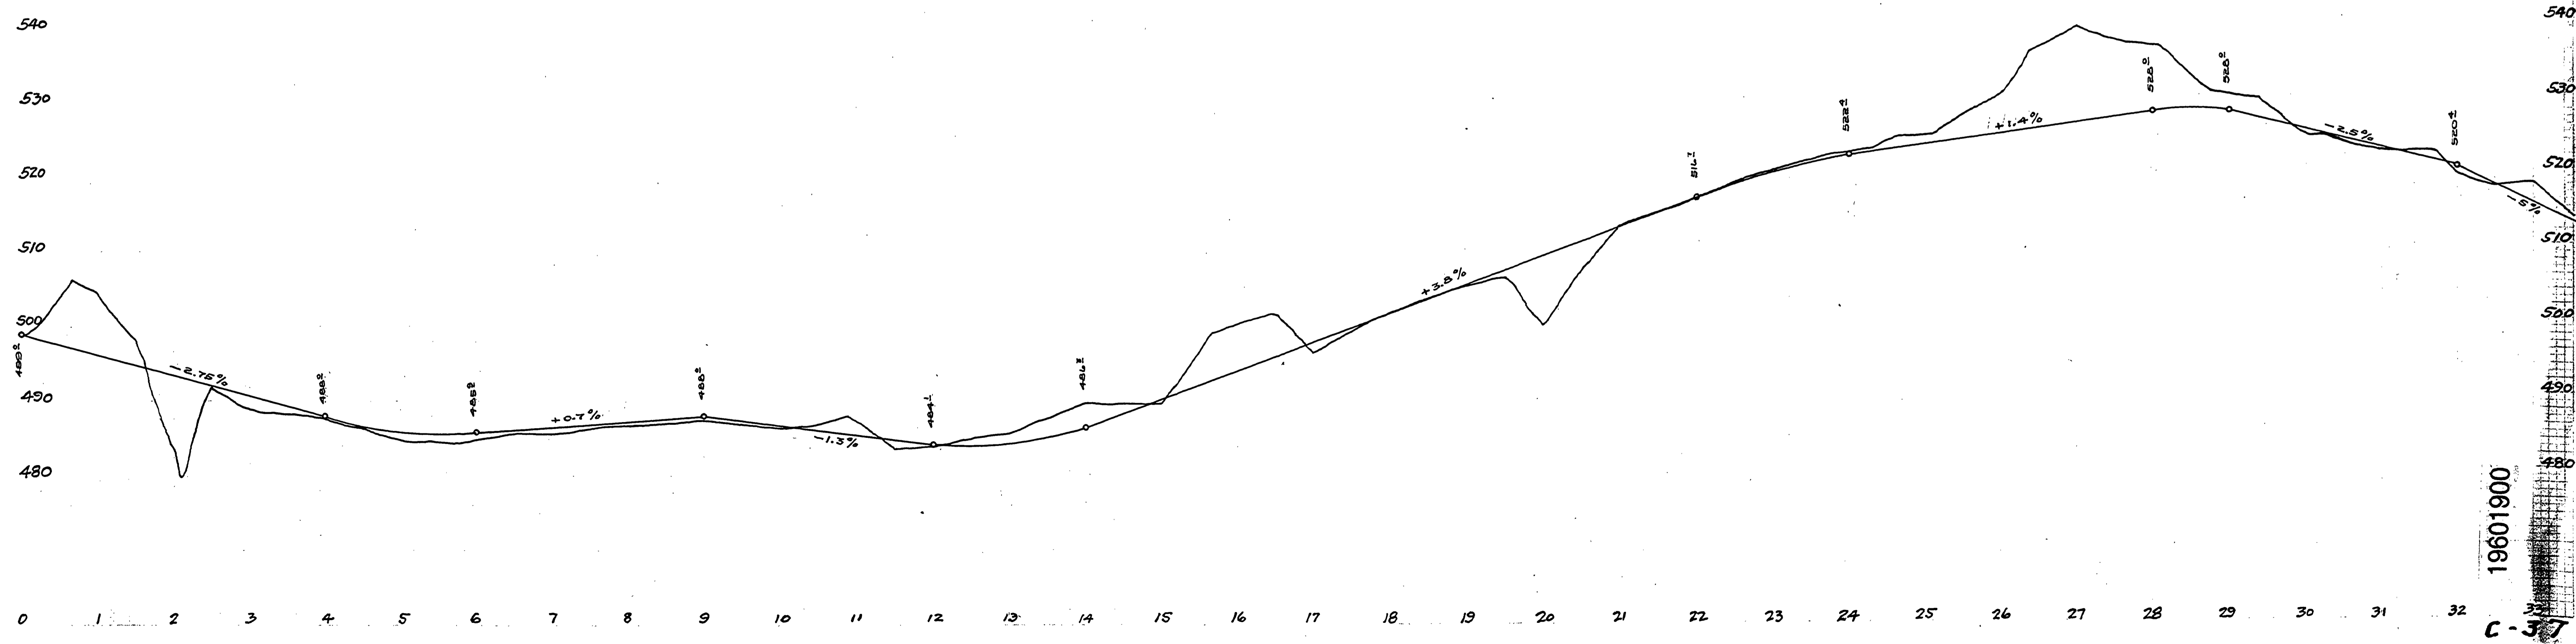

~ M.P. 196-19.0

T20-7S-25#26 1932 SHT 1 OF 2

1960 1900

C-37

173