


DOUGLAS COUNTY, OREGON
ROAD NO. 38

TWP29 S Date 1955
 RNG 7W Sheet No 8
 SEC 16, 17 of 8 Sheets
 Scales Map 1"=100'
 Profile Hor 1"=100'
 Vert 1"=100'

FLOYD C. FREAR COUNTY ENGINEER

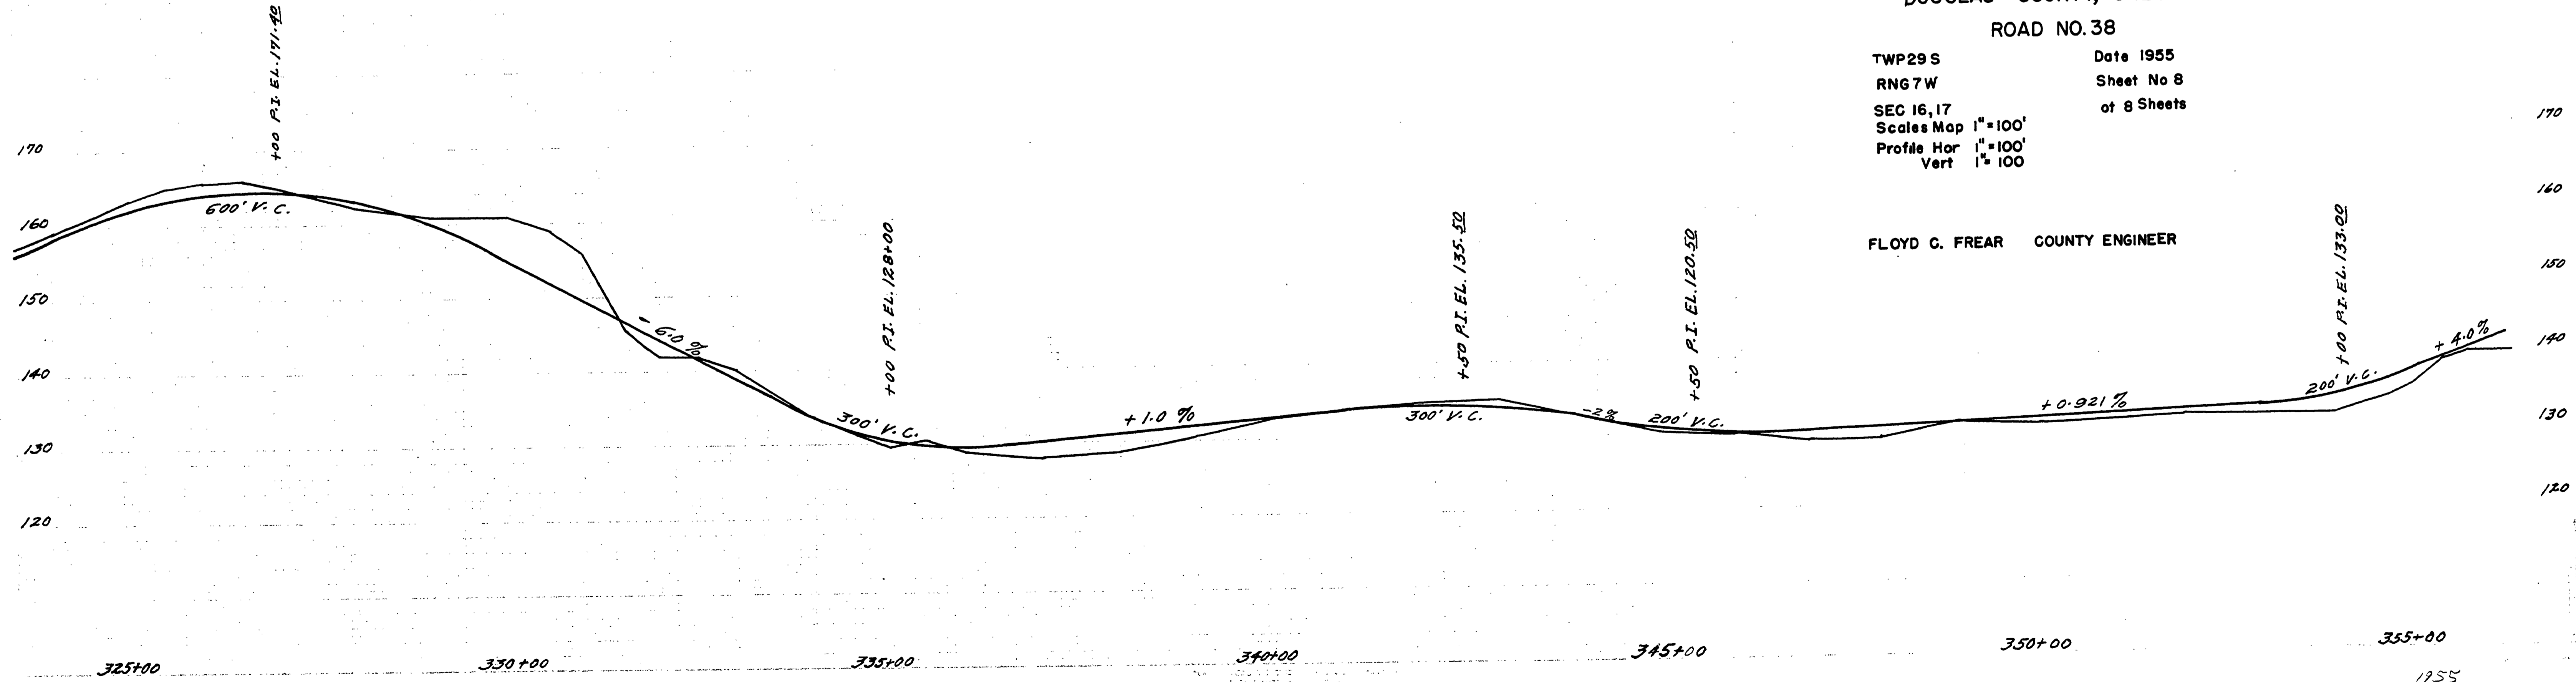

M.P. 5.91-6.50

C.R. #38

1955
 At 8 of 8

05910650

9