


DOUGLAS COUNTY
 DYSERT-NICHOLS SECT.
ROAD No. 38
 F.C. Frazier, County Engr.
 Sept. 1948 Sheet 2 of 2 Sheets

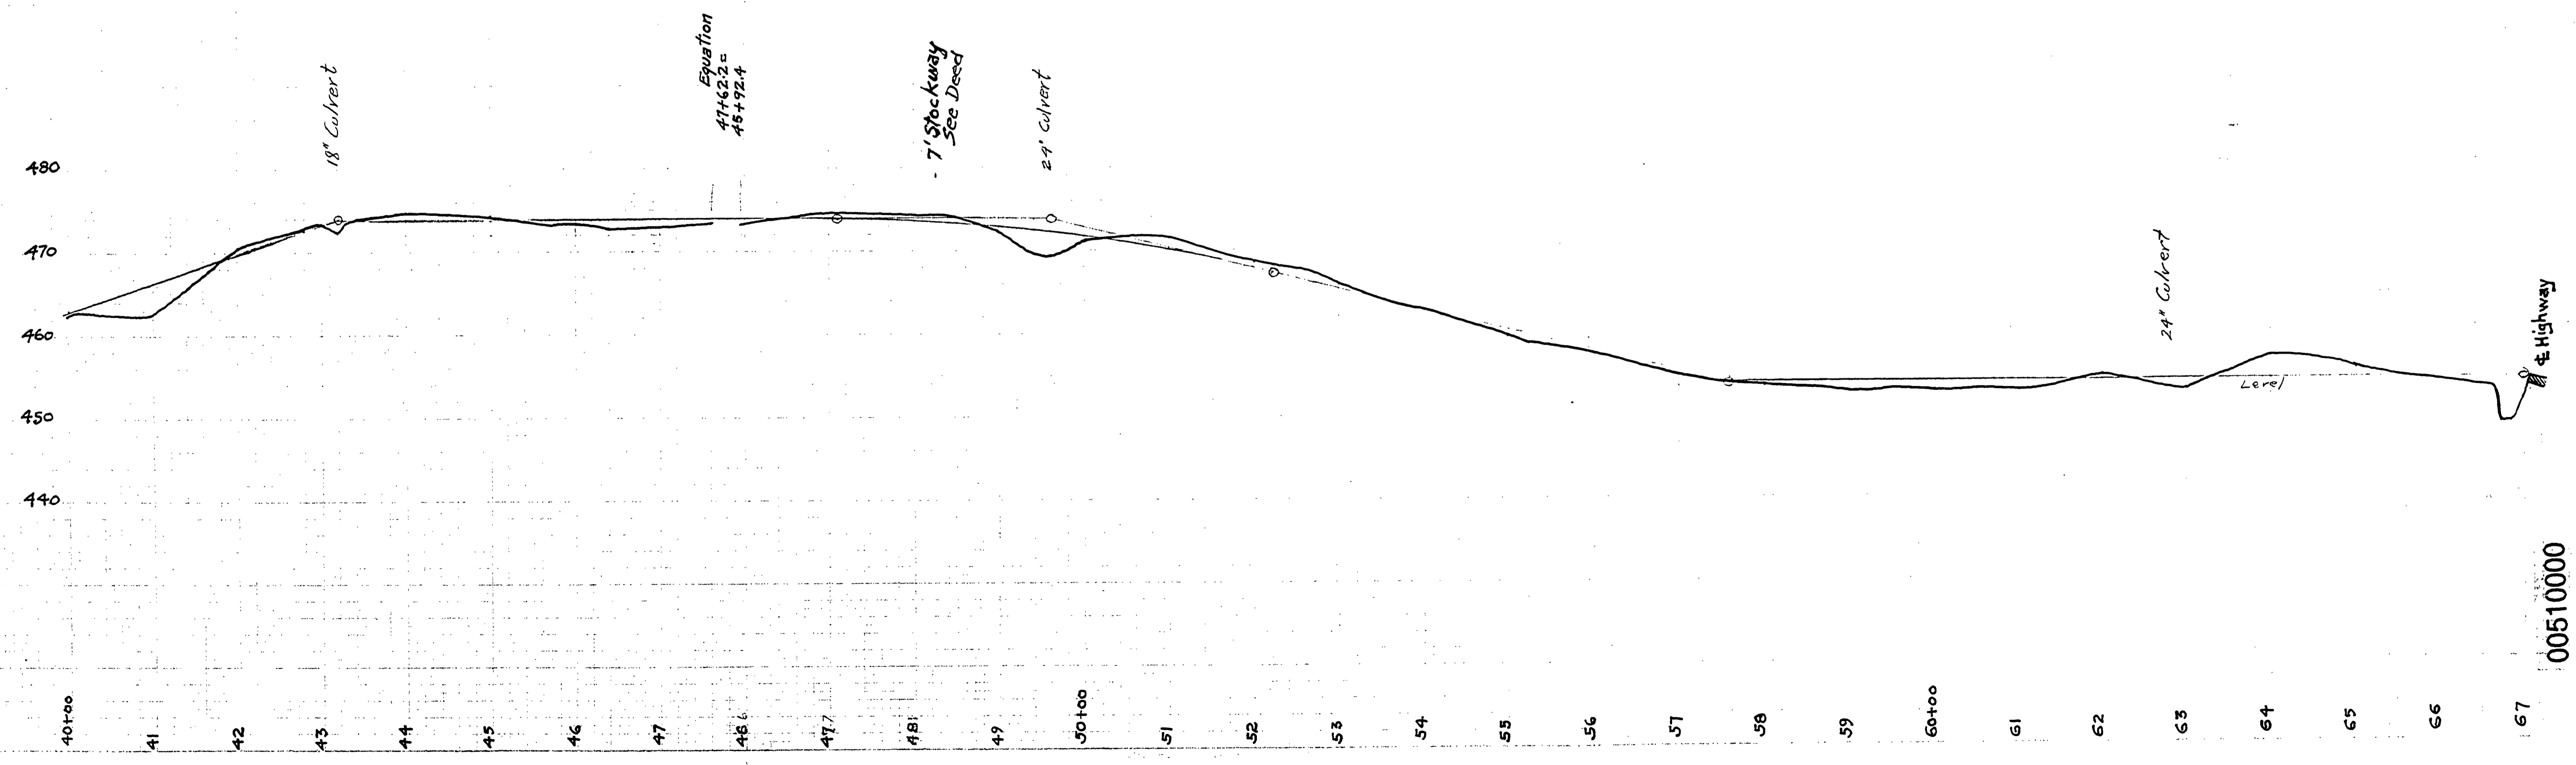

00510000