


DOUGLAS COUNTY
 DYSERT- NICHOLS SECT.
ROAD No. 38
 F.C. Frear County Engr.
 Sept. 1948
 Sheet 1 of 2 Sheets

T 28 R 7

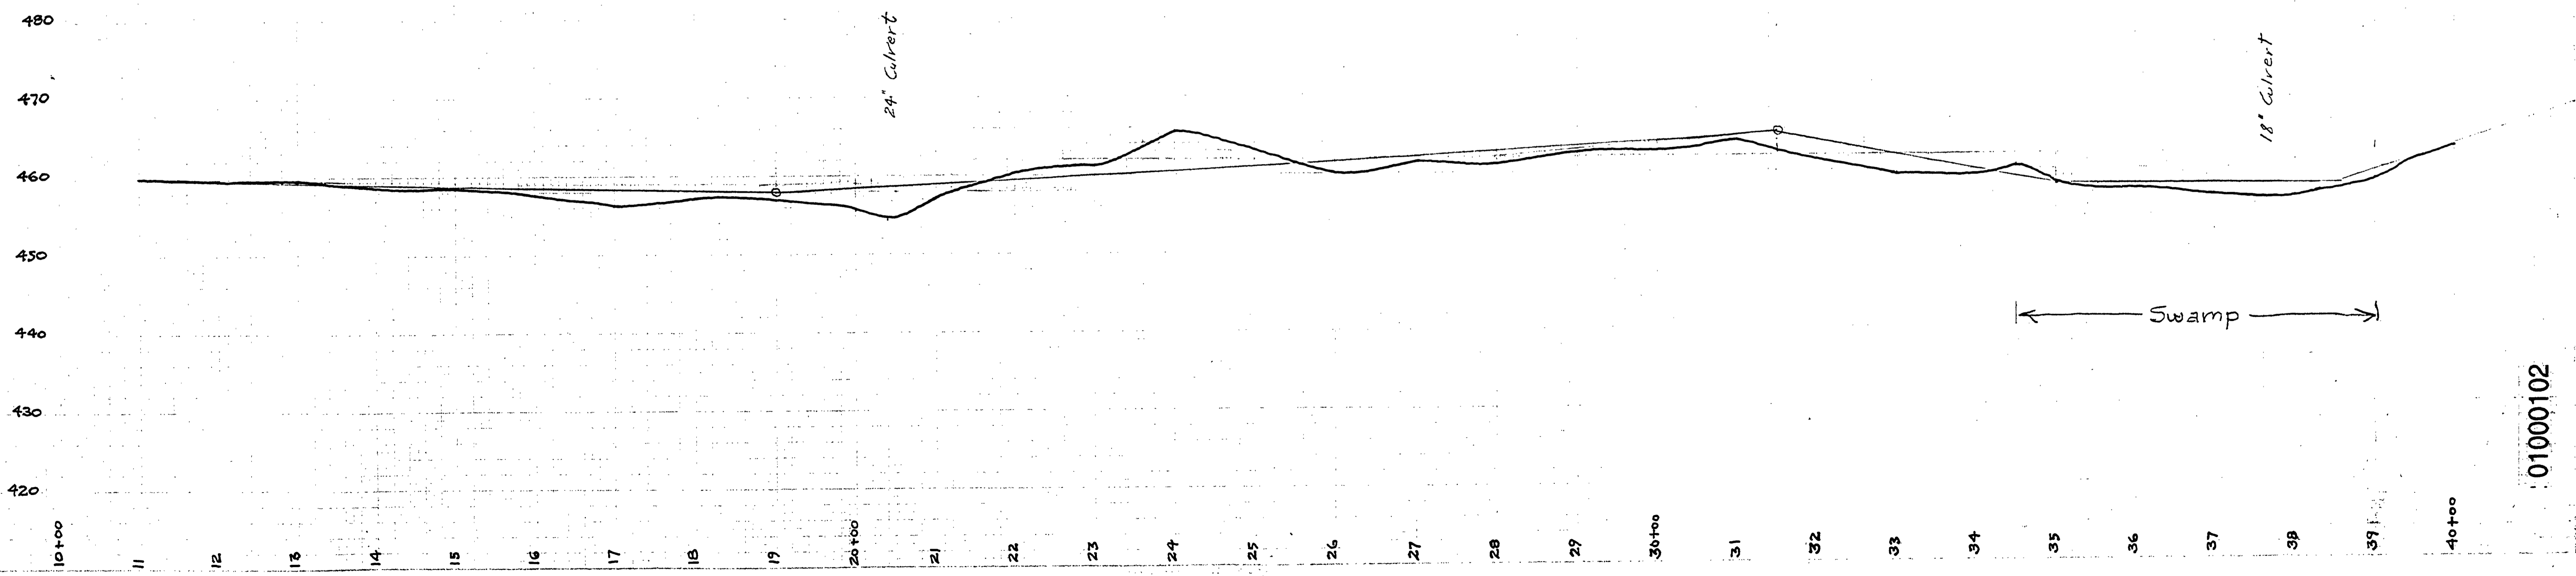

01000102