


DOUGLAS COUNTY HIGHWAY IMPROVEMENT
 PROFILE & ALIGNMENT
 OLLALA - COOK'S BAY ROAD
 OLLIVANT SECTION
 IN
 SEC'S 25-26-34-35 T. 28 S. R. 7 W. W. M.
 STA 0+00 TO STA 106+29.3
 OFFICE OF
F. C. FREAR
 COUNTY SURVEYOR & ROADMASTER

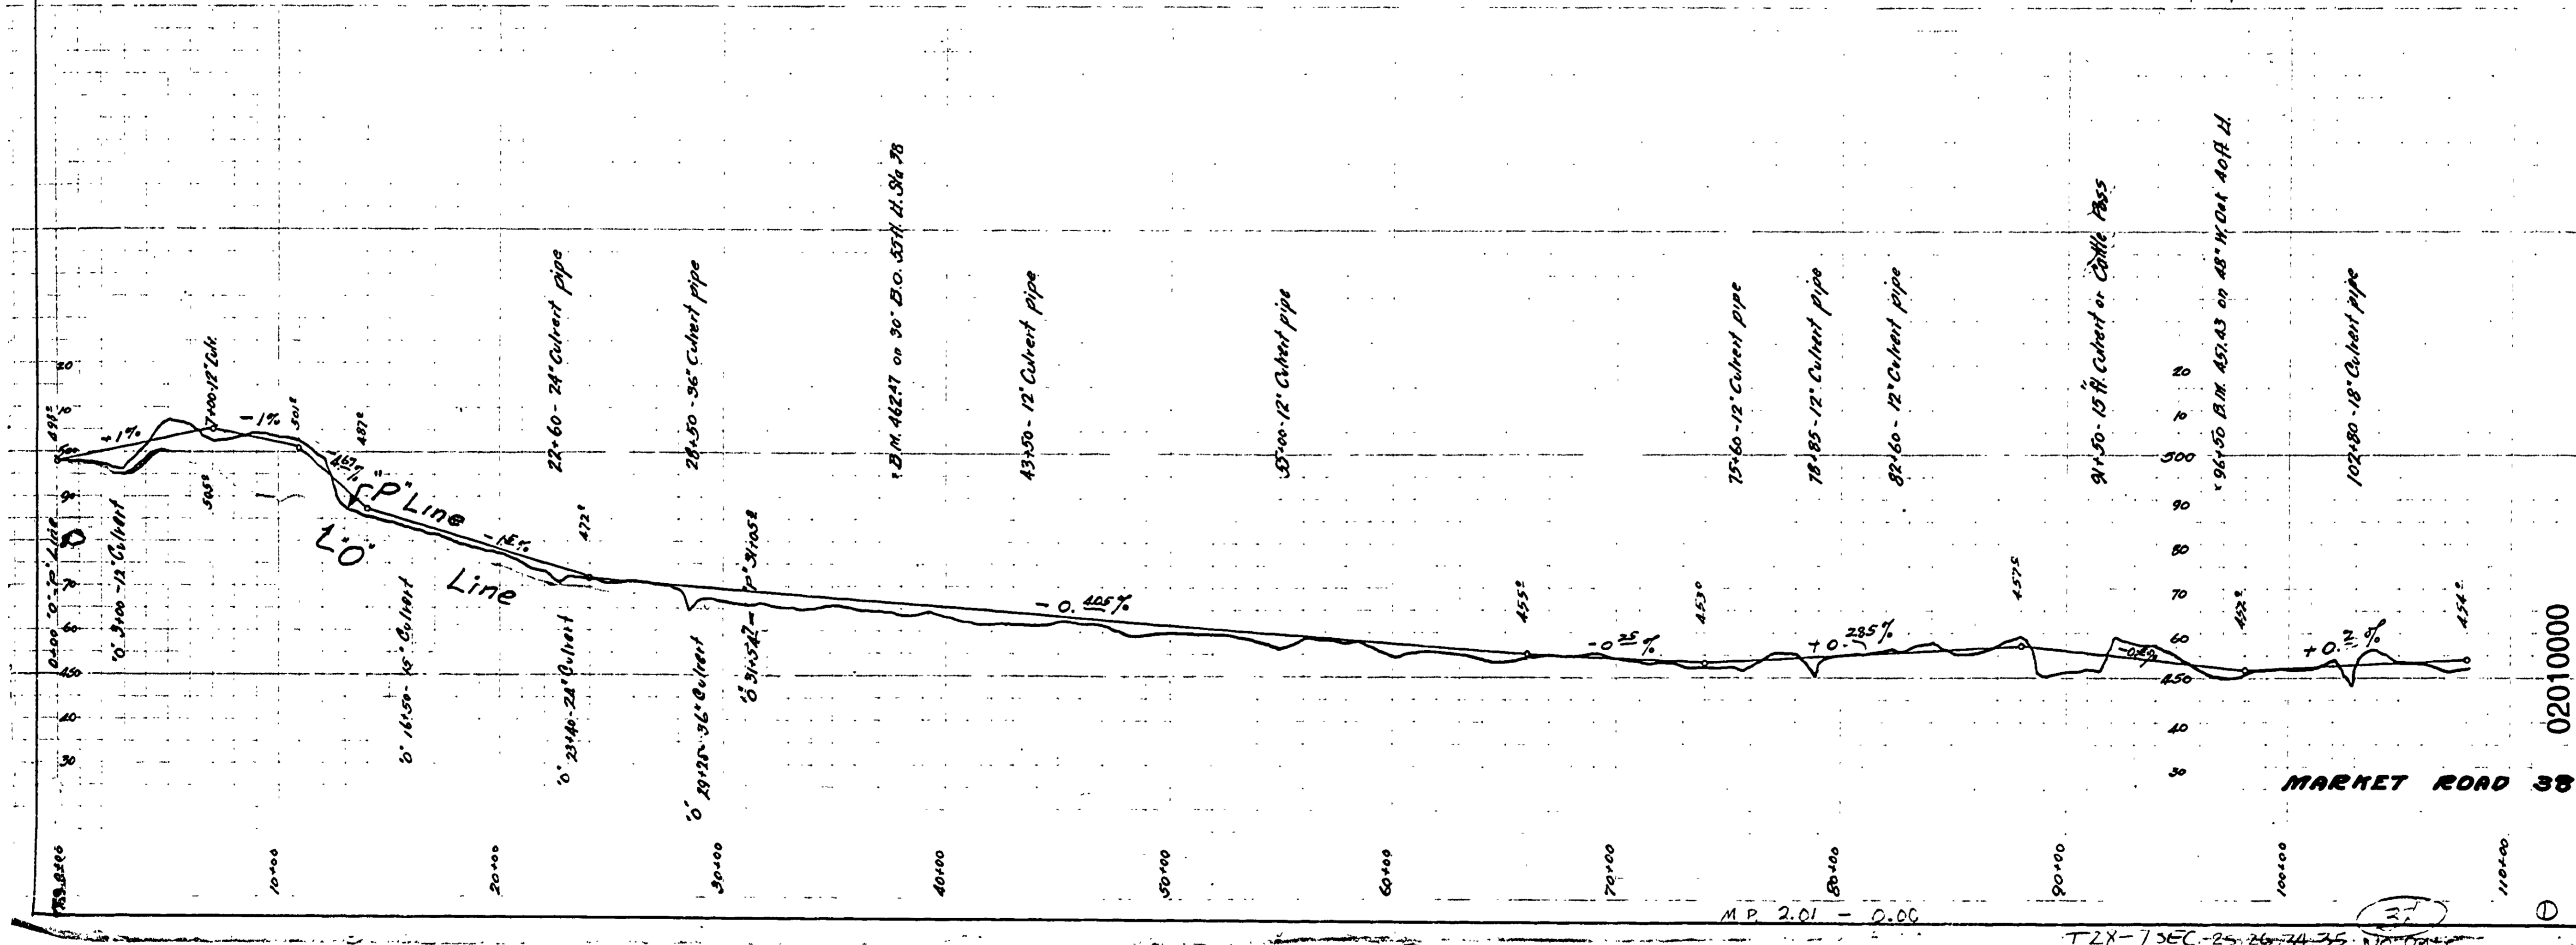

30 X

