


UPPER OLLALLA RD. 38
 SEC'S 20 & 21 - T. 29 S. - R. 7 W.
 F.C. Frear, Rdmsr.
 Dec. 1935
 SCALE { 1" = 100' Hor.
 1" = 10' Vert.

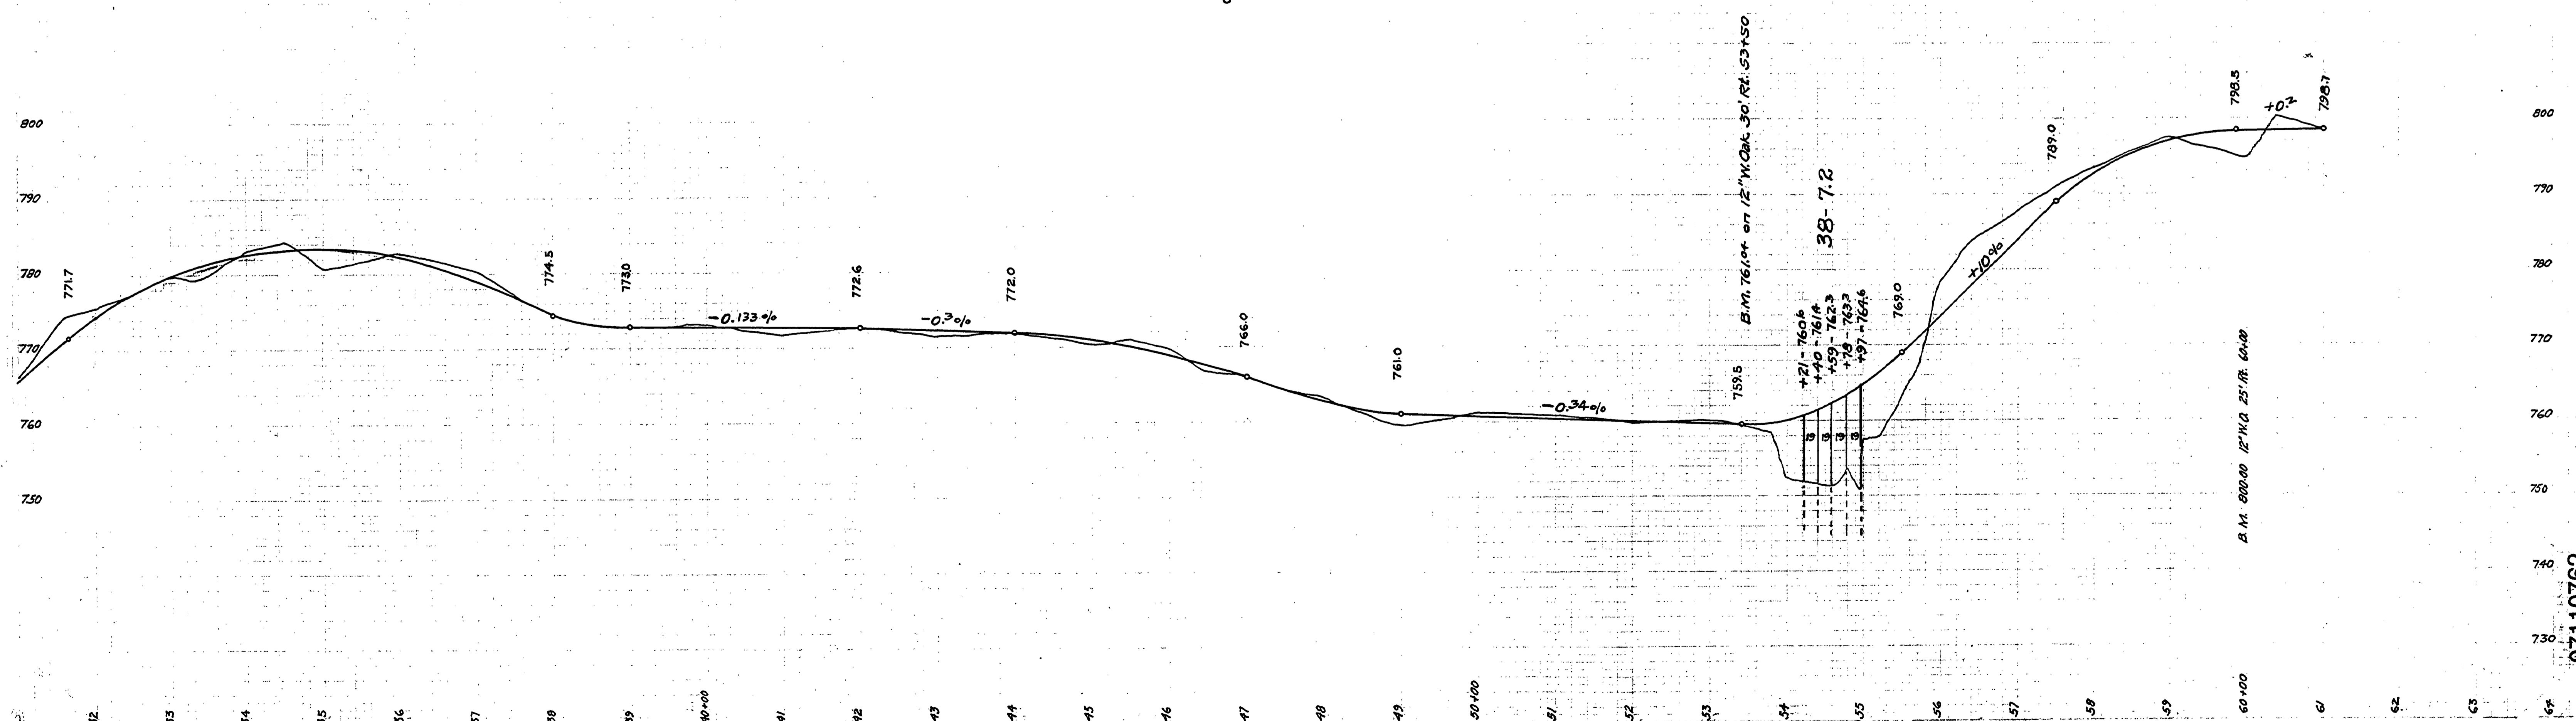

07110762