

HANNA DEVELOPMENT CO.  
VOL. 205 DEED  
PAGE 441 RECORDS

CASSIUS

M. MYNATT  
VOL. 76 DEED  
PAGE 35 RECORDS


MERRYMAN

CASSIUS M. MYNATT  
VOL. 76 DEED  
PAGE 36 RECORDS


R. E. JOHNSTON  
VOL. 77 DEED  
PAGE 622 RECORDS  
WILLIAM

D. L. C.

WILLIS  
D.L.C. No. 43

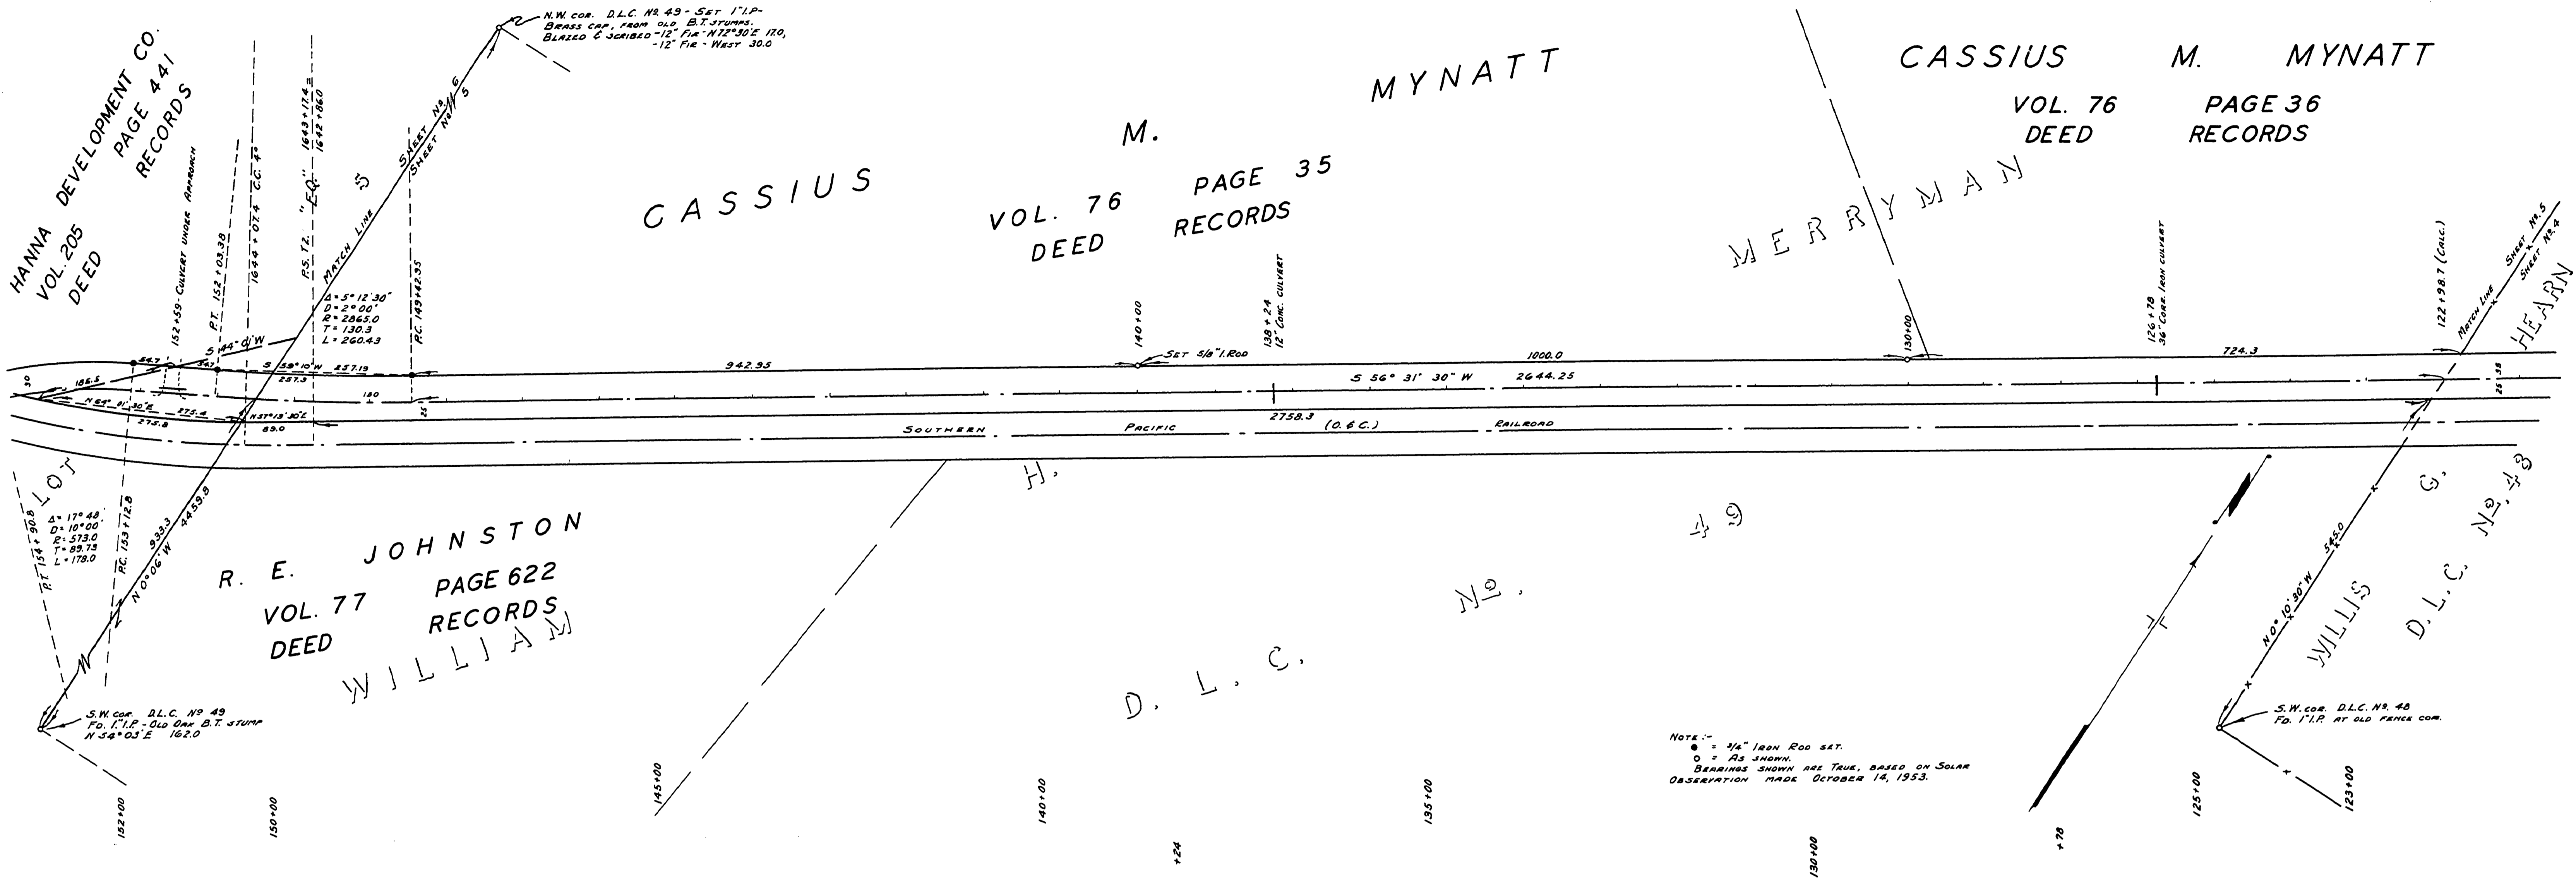

NOTE: - 1/2" IRON ROD SET.  
O = AS SHOWN.  
BEARINGS SHOWN ARE TRUE, BASED ON SOLAR OBSERVATION MADE OCTOBER 14, 1953.

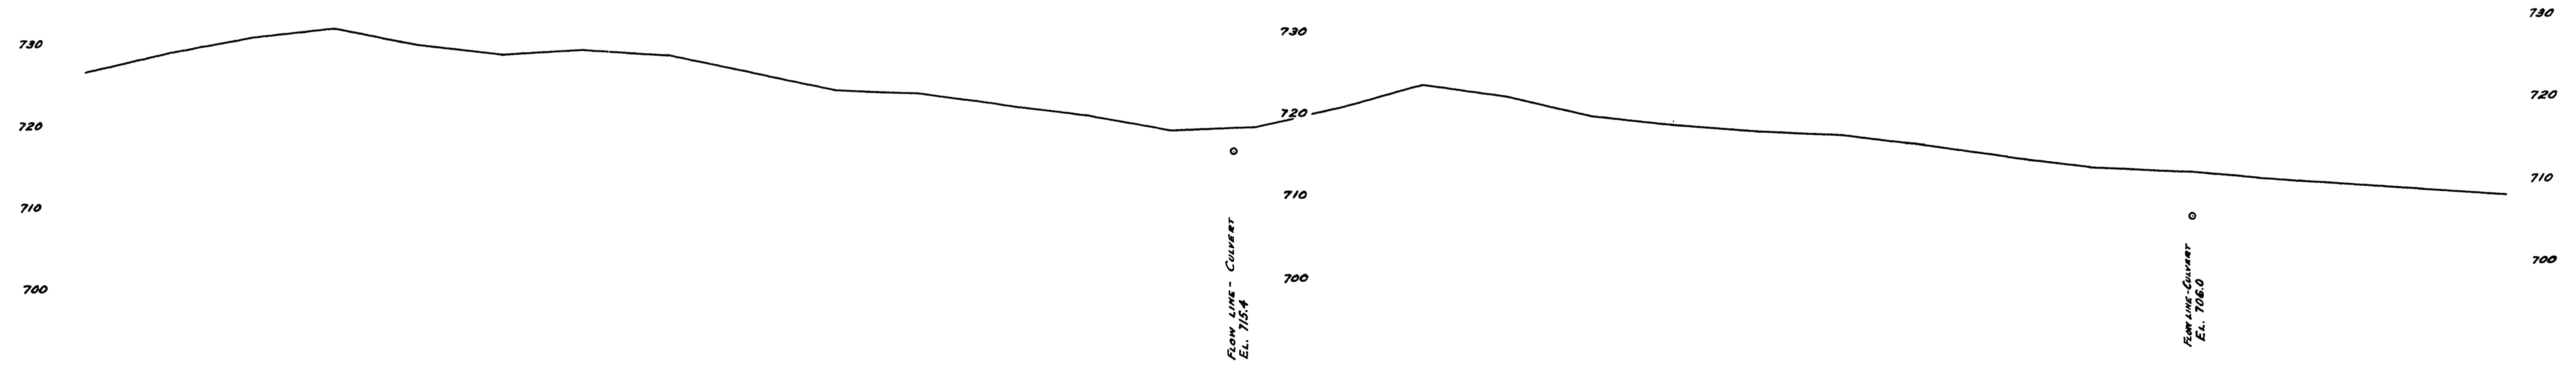

PROFILE  
SCALE HOR. 1"=100'  
VERT. 1"=10'

APPROVED BY ORDER OF THE COUNTY COURT THIS 30th DAY OF APRIL 1954.

*C. H. ...* COUNTY JUDGE  
*L. V. Buckley* COMMISSIONER  
*E. ...* COMMISSIONER

RIDDLE - GLENBROOK LOOP  
COUNTY ROAD No. 39  
SECTION 28, T30S, R6W, W.M.  
DOUGLAS COUNTY, OREGON.

APRIL, 1954.  
SCALE 1"=100'  
SHEET No. 5 OF 6 SHEETS.